

**SUPPLEMENTAL NO. 3 TO THE INTERLOCAL CONTRACT FOR
DUCK CREEK/BLEU DIAMOND, BERMUDA ROAD TO LAS VEGAS BOULEVARD**

THIS THIRD SUPPLEMENTAL INTERLOCAL CONTRACT ("CONTRACT"), made and entered into this 8th day of February, 2024, by and between the Clark County Regional Flood Control District, hereinafter referred to as "DISTRICT", and the County of Clark, hereinafter referred to as "COUNTY".

W I T N E S S E T H

WHEREAS, pursuant to Chapter 543 of the Nevada Revised Statutes, the DISTRICT may approve a project to design and construct flood control improvements; and

WHEREAS, the flood control improvements proposed herein are generally described in the 2018 Master Plan Update, Structures Nos. DCBD 0075, 0082 and 0084, hereinafter referred to as "Project"; and

WHEREAS, the Project is identified and shown on the attached Exhibit "A"; and,

WHEREAS, the Project has been approved by the DISTRICT on its annual Ten Year Construction Program; and

WHEREAS, the DISTRICT approved an interlocal contract to provide funds for design, right-of-way, environmental, CLOMR/LOMR and entity design labor for the Project; and

WHEREAS, it is necessary to extend the term of the contract for the Project; and

WHEREAS, the Project has regional flood control significance and is located in the unincorporated area of Clark County outside of the Las Vegas Valley.

NOW, THEREFORE, in consideration of the covenants, conditions, contracts, and promises of the parties hereto, the DISTRICT and the COUNTY agree to supplement the Interlocal Contract approved April 11, 2019 and Supplemental Interlocal Contracts dated June 10, 2021 and November 18, 2021 as follows:

SECTION III- GENERAL, paragraphs 6, 10 and 14 shall be changed to read as follows:

6. Applicable portions of the current editions of the Clark County Regional Flood Control District Policies and Procedures, the Hydrologic Criteria and Drainage Design Manual, and Uniform Regulations for the Control of Drainage adopted by the DISTRICT will apply in developing this PROJECT unless specifically superseded by this CONTRACT.

10. Accurate documentation of all work performed and payments made will be maintained by the COUNTY in accordance with applicable state laws and retention policies of the COUNTY.
14. The items covered in SECTION II - PROJECT COSTS must be completed to the satisfaction of the DISTRICT prior to June 30, 2027. The DISTRICT may, at any time thereafter, grant extensions or terminate this Interlocal Contract after thirty (30) days notice.

The remainder of the original Interlocal Contract and Supplemental Interlocal Contracts shall remain unchanged.

///

///

///

///

///

///


///

///

///

///


///

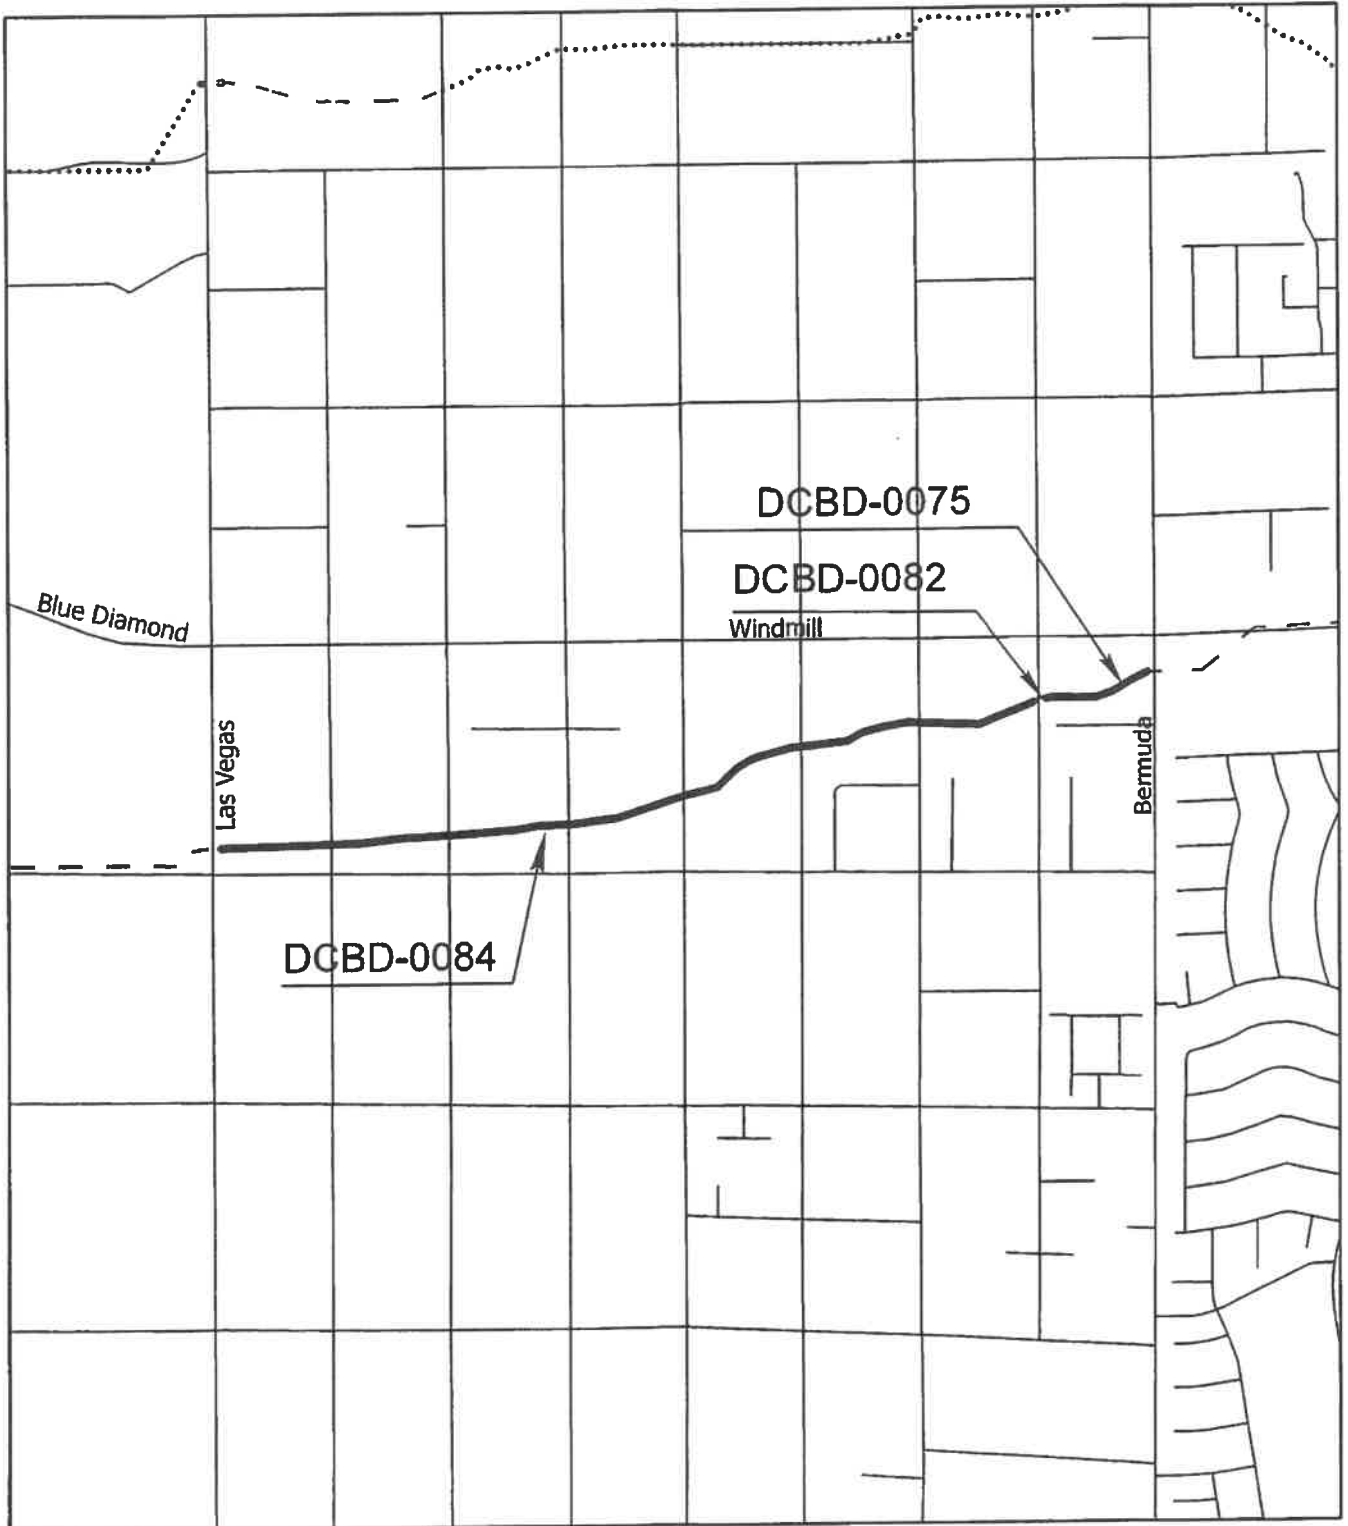

Legend

- - Existing
- Future
- Proposed

Exhibit A

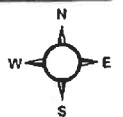

Project Number: CLA39A19

**Duck Creek/Blue Diamond Road - Bermuda Road
to Las Vegas Boulevard**

CLARK COUNTY PUBLIC WORKS

SCALE: NOT TO SCALE

DATE: 01-08-2024

SHEET NUMBER: 1 OF 1