

**SUPPLEMENTAL NO. 2 TO THE INTERLOCAL CONTRACT FOR
SILVERADO RANCH DETENTION BASIN, COLLECTION & OUTFALL**

THIS SECOND SUPPLEMENTAL INTERLOCAL CONTRACT ("CONTRACT"), made and entered into this 9th day of March, 2023, by and between the Clark County Regional Flood Control District, hereinafter referred to as "DISTRICT", and the County of Clark, hereinafter referred to as "COUNTY".

W I T N E S S E T H

WHEREAS, pursuant to Chapter 543 of the Nevada Revised Statutes, the DISTRICT may approve a project to design and construct flood control improvements; and

WHEREAS, the flood control improvements proposed herein are generally described in the 2018 Master Plan Update, Structures Nos. BD02 0125, 0151, 0177, 0265, 0277, 0300, 0308, 0310, 0312, 0350, 0359, 0385 and 0404 and DCW4 0000 and 0001, hereinafter referred to as "Project"; and

WHEREAS, the Project is identified and shown on the attached Exhibit "A"; and,

WHEREAS, the Project has been approved by the DISTRICT on its annual Ten Year Construction Program; and

WHEREAS, the DISTRICT approved an interlocal contract to provide funds for construction, construction management, and entity construction management labor costs of the Project; and

WHEREAS, it is necessary to extend the term of the contract for the Project; and

WHEREAS, the Project has regional flood control significance and is located in the unincorporated area of Clark County outside of the Las Vegas Valley.

NOW, THEREFORE, in consideration of the covenants, conditions, contracts, and promises of the parties hereto, the DISTRICT and the COUNTY agree to supplement the Interlocal Contract approved March 12, 2020 and First Supplemental Interlocal Contract dated April 14, 2022, as follows:

SECTION III- GENERAL, paragraph 15 shall be changed to read as follows:

15. The items covered in SECTION II - PROJECT COSTS must be completed to the satisfaction of the DISTRICT prior to June 30, 2024. The DISTRICT may, at any time thereafter, grant extensions or terminate this Interlocal Contract after thirty (30) days notice.

The remainder of the original Interlocal Contract remains unchanged.

IN WITNESS WHEREOF, this Supplemental No. 2 to the Interlocal Contract is hereby executed as of the date first set forth above.

Date of Commission Action:

CLARK COUNTY BOARD OF COMMISSIONERS

By:

JAMES B. GIBSON
Chair

Attest:

LYNN MARIE GOYA
County Clerk

Date of District Action:

REGIONAL FLOOD CONTROL DISTRICT

March 9, 2023

By:


Justin Jones (Mar 13, 2023 22:44 EDT)

Justin Jones

Chair

Attest:


Deanna Hughes

DEANNA HUGHES
Secretary to the Board

Approved as to Form:


Christopher Figgins (Mar 13, 2023 15:24 PDT)

CHRISTOPHER FIGGINS
RFCD Attorney

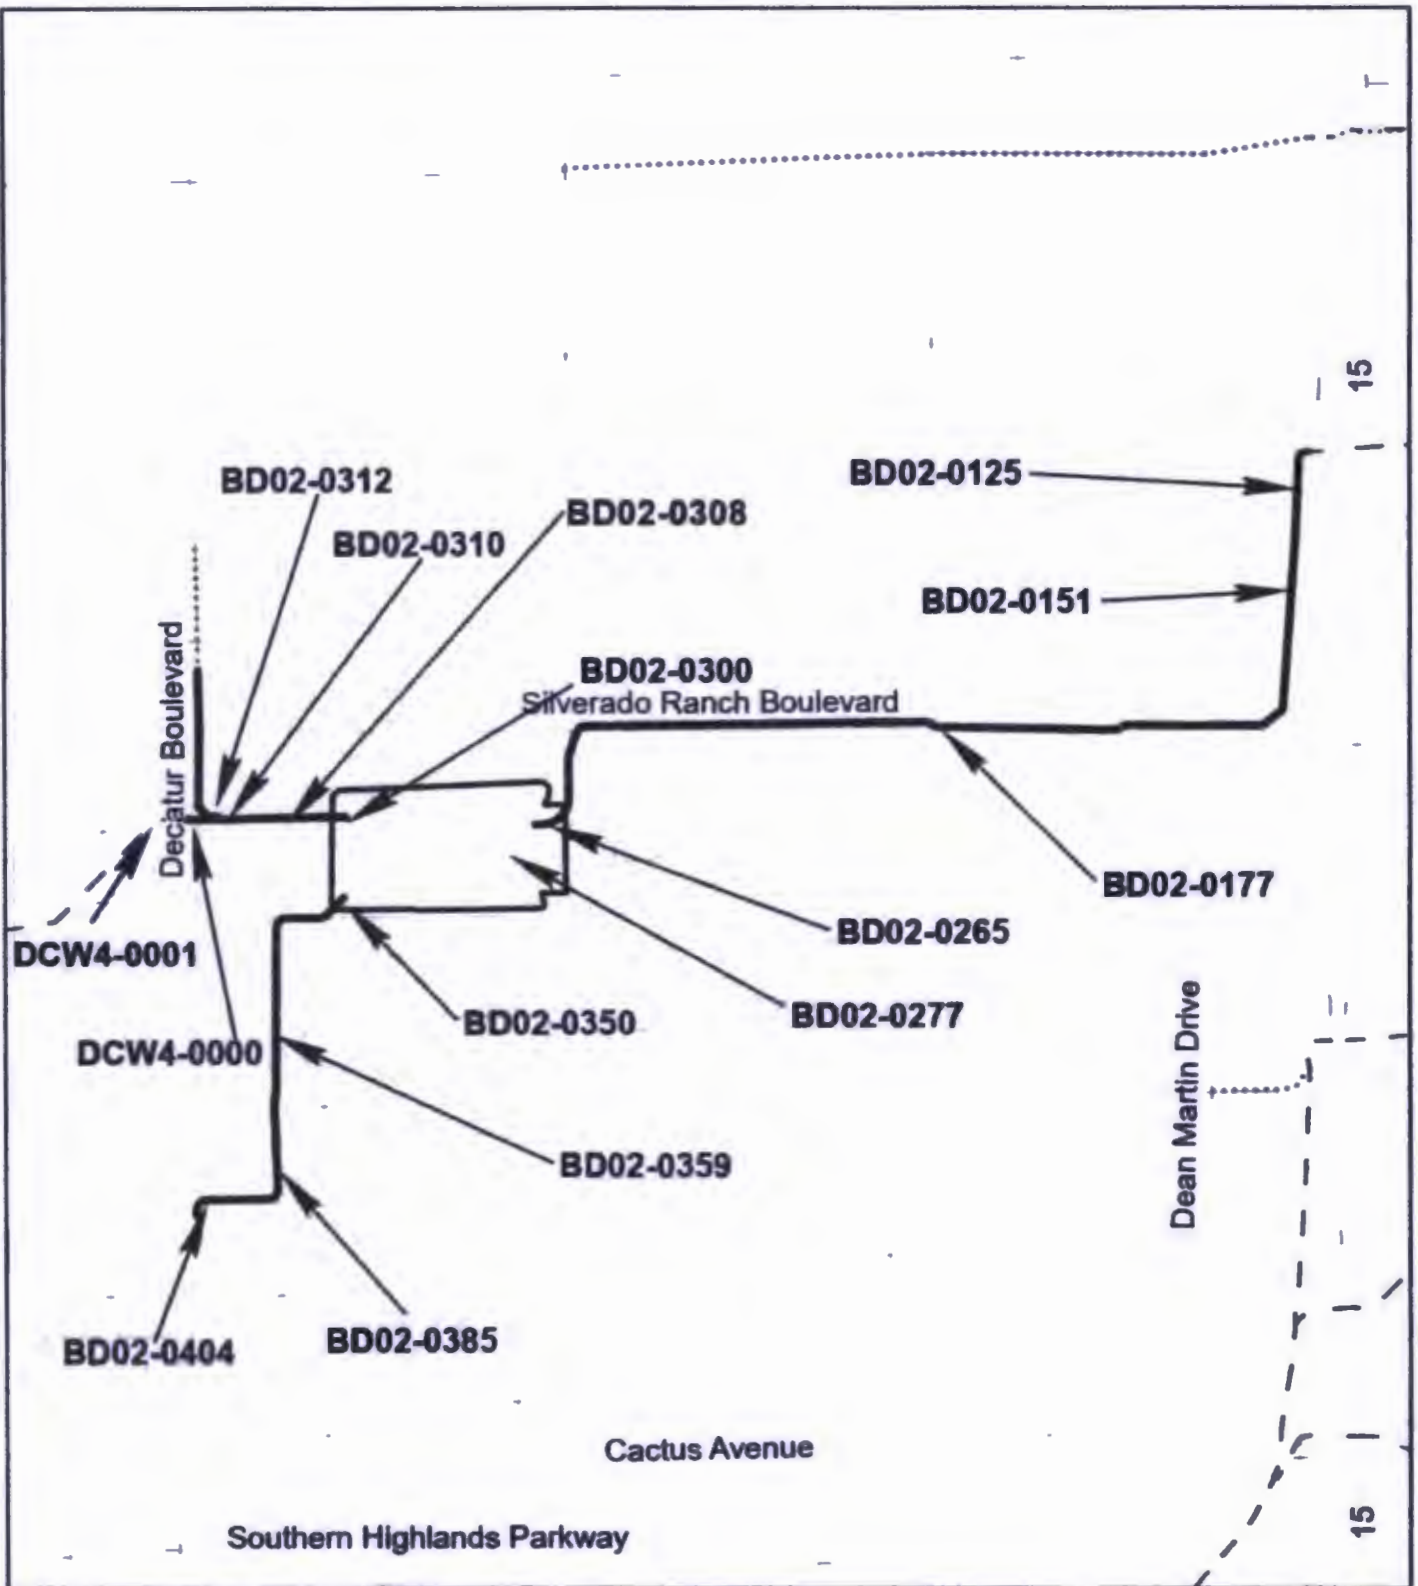

Legend

- Proposed
- - Existing
- Future

Exhibit A



Project Number: CLA38B20

Silverado Ranch Detention Basin

CLARK COUNTY PUBLIC WORKS

SCALE: NOT TO SCALE

DATE: 02-13-2023

SHEET NUMBER: 1 OF 1