

**SUPPLEMENTAL NO. 6 TO THE INTERLOCAL CONTRACT FOR
JIM MCGAUGHEY DETENTION BASIN, COLLECTION AND OUTFALL**

THIS SIXTH SUPPLEMENTAL INTERLOCAL CONTRACT (“CONTRACT”), made and entered into this 11th day of June, 2026, by and between the Clark County Regional Flood Control District, hereinafter referred to as “DISTRICT”, and the County of Clark, hereinafter referred to as “COUNTY”.

W I T N E S S E T H

WHEREAS, pursuant to Chapter 543 of the Nevada Revised Statutes, the DISTRICT may approve a project to design and construct flood control improvements; and

WHEREAS, the flood control improvements proposed herein are generally identified in the 2018 Master Plan Update, Structures Nos. SLWA 0130, 0150, 0151, 0152, 0153, 0175 and SLOW 0000 and 0005, hereinafter referred to as “Project”; and

WHEREAS, the flood control improvements proposed herein are generally identified in the 2023 Master Plan Update, Structures Nos. SLWA 0130, 0140, 0150, 0151, 0152, 0153, 0175, 0180 and SLOW 0000, hereinafter referred to as “PROJECT”; and

WHEREAS, the PROJECT is identified and shown on the attached Exhibit “A”; and

WHEREAS, the PROJECT has been approved by the DISTRICT on its annual Ten Year Construction Program; and

WHEREAS, the DISTRICT approved interlocal contracts to provide funds for design, right-of-way acquisition and entity design labor of the PROJECT; and

WHEREAS, it is necessary to extend the term of the contract for the PROJECT; and

WHEREAS, the PROJECT has regional flood control significance and is located in the same hydrographic area as the Las Vegas Valley.

NOW, THEREFORE, in consideration of the covenants, conditions, contracts, and promises of the parties hereto, the DISTRICT and the COUNTY agree to supplement the Interlocal Contract approved June 14, 2018 and supplemental Interlocal Contracts approved January 10, 2019, July 11, 2019, October 8, 2020, March 9, 2023, and August 14, 2025, as follows:

SECTION III – GENERAL, paragraph 9 and 14 shall be changed to read as follows:

9. The DISTRICT will pay the COUNTY each month for PROJECT costs as outlined in SECTION II – PROJECT COSTS and in accordance with the Policies and Procedures

Manual Section VII.B. Invoices submitted on a monthly basis, must identify and allocate all costs to the categories noted below:

- a. Predesign
- b. Design
- c. Entity Design Labor
- d. Right-of-way
- e. Environmental
- f. Emergency Action Plan
- g. Flood Map Revision
- h. Construction
- i. Construction Management
- j. Entity Construction Management Labor
- k. Landscape Construction
- l. Other

14. The items covered in SECTION II - PROJECT COSTS must be completed to the satisfaction of the DISTRICT prior to August 31, 2027. The DISTRICT may, at any time thereafter, grant extensions or terminate this Interlocal Contract after thirty (30) days notice.

The remainder of the original interlocal CONTRACT and supplemental interlocal CONTRACTS shall remain unchanged.

///

///

///

///

///

///

IN WITNESS WHEREOF, this Supplemental No. 6 to the Interlocal CONTRACT is hereby executed as of the date first set forth above.

Date of Commission Action: CLARK COUNTY BOARD OF COMMISSIONERS

By: _____
MICHAEL NAFT
Chair

Attest:

LYNN MARIE GOYA
County Clerk

Approved as to Form:


TYLER SMITH
Deputy District Attorney

Date of District Action: REGIONAL FLOOD CONTROL DISTRICT

June 11, 2026


By: Justin Jones
Justin Jones (Jun 12, 2026 14:34:27 PDT)
JUSTIN JONES, Chair

Attest:


PATRICIA METZ
Secretary to the Board


Approved as to Form:

Christopher Figgins
Christopher Figgins (Jun 11, 2026 10:24:09 PDT)
CHRISTOPHER FIGGINS
RFCD Attorney

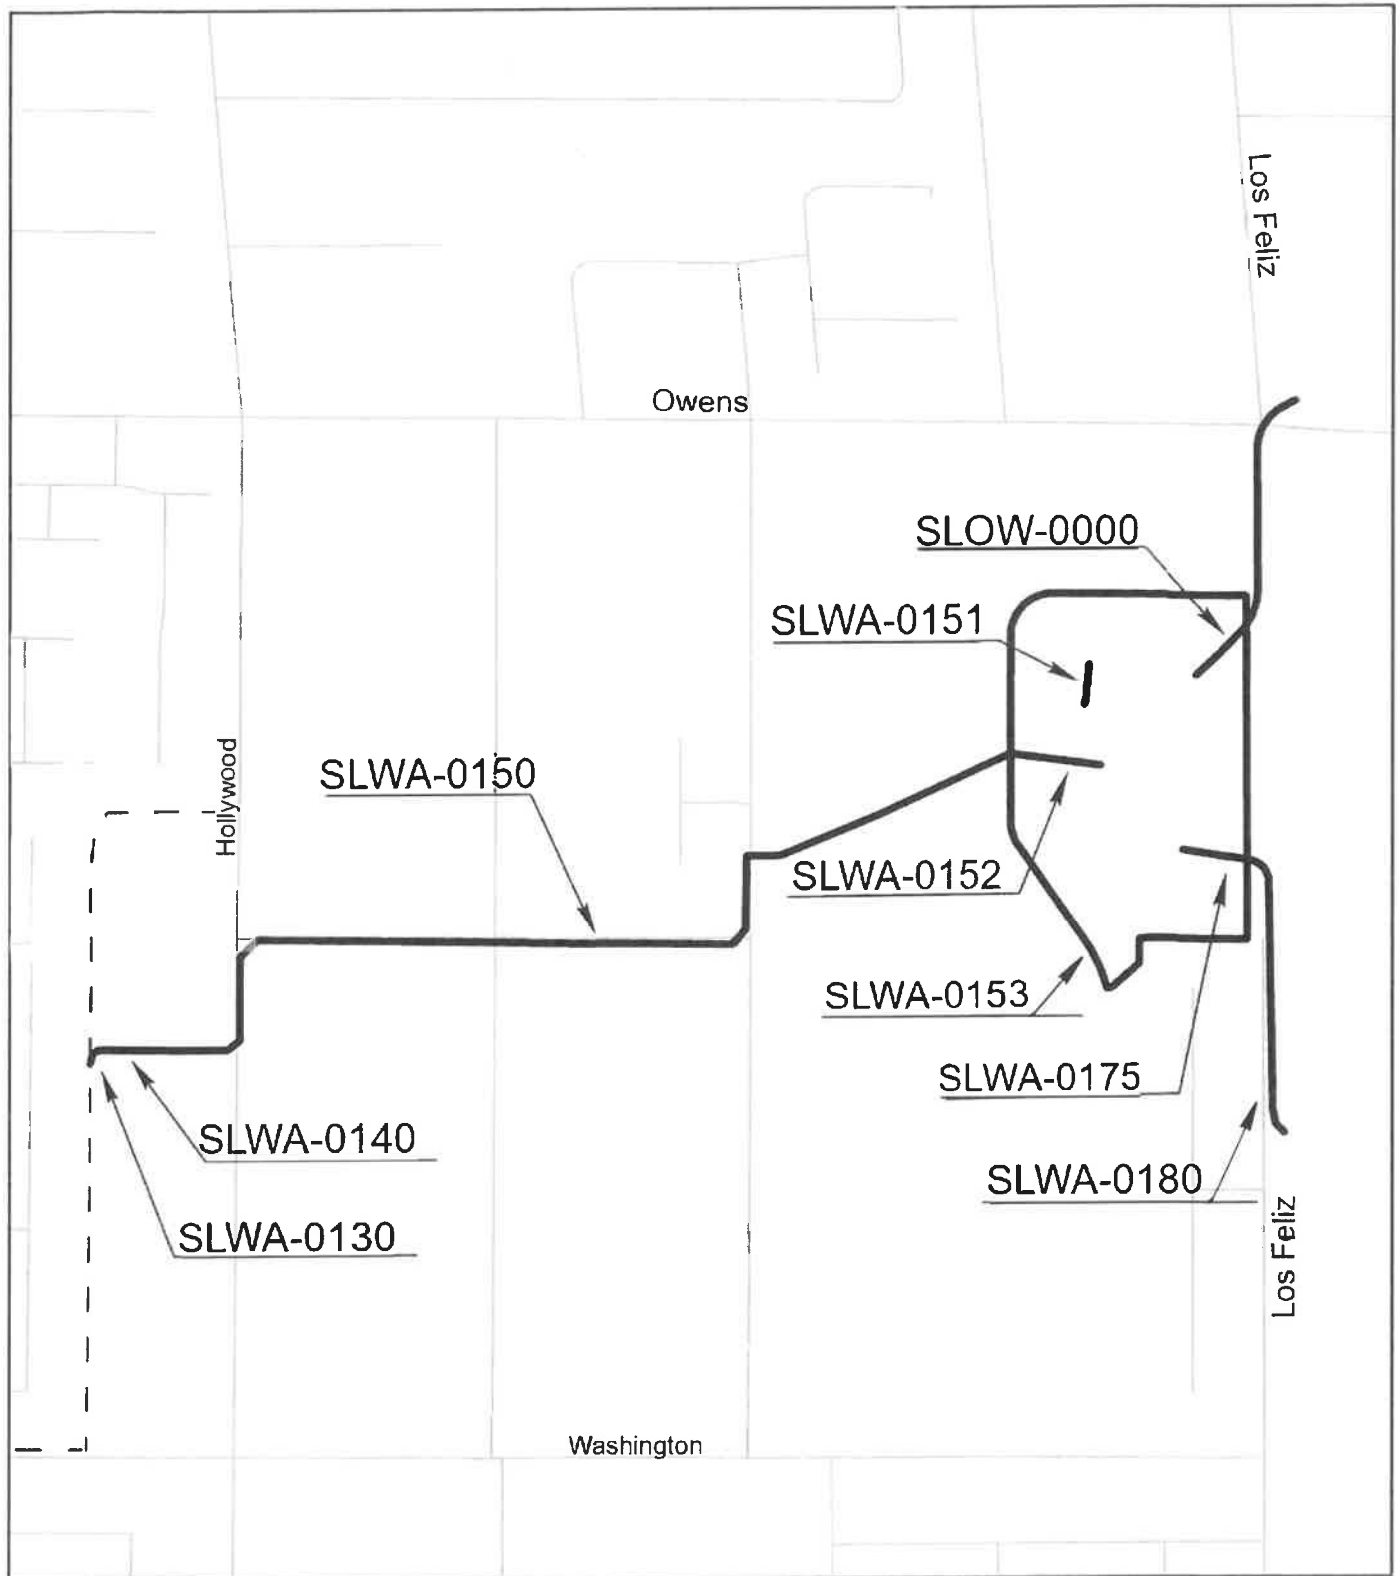

- Legend
- Proposed
 - - - Existing
 - ... Future

Exhibit A

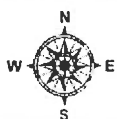

Project Number: CLA36A18

**Jim McGaughey Detention Basin
Collection & Outfall**

CLARK COUNTY PUBLIC WORKS

SCALE: NOT TO SCALE

DATE: 05-11-2026

SHEET NUMBER: 1 OF 1