

**SUPPLEMENTAL NO. 3 TO THE INTERLOCAL CONTRACT FOR
FLAMINGO WASH, MARYLAND PARKWAY TO PALOS VERDES STREET**

THIS THIRD SUPPLEMENTAL INTERLOCAL CONTRACT (“CONTRACT”), made and entered into this 13th day of July, 2023, by and between the Clark County Regional Flood Control District, hereinafter referred to as “DISTRICT”, and the County of Clark, hereinafter referred to as “COUNTY”.

W I T N E S S E T H

WHEREAS, pursuant to Chapter 543 of the Nevada Revised Statutes, the DISTRICT may approve a project to design and construct flood control improvements; and

WHEREAS, the flood control improvements proposed herein are generally described in the 2018 Clark County Flood Control Master Plan Update, Structures Nos FLWA 0621, and 0673, hereinafter referred to as “PROJECT; and

WHEREAS, the PROJECT is identified and shown on the attached Exhibit “A”; and

WHEREAS, the PROJECT has been approved by the DISTRICT on its annual Ten Year Construction Program; and

WHEREAS, the DISTRICT approved interlocal contracts to provide funds for design, environmental, entity design labor and a CLOMR/LOMR for the PROJECT; and

WHEREAS, it is necessary to increase funding for the PROJECT; and

WHEREAS, the PROJECT has regional flood control significance and is located in the same hydrographic area as the Las Vegas Valley.

NOW, THEREFORE, inconsideration of the covenants, conditions, contracts, and promises of the parties hereto, the DISTRICT and the COUNTY agree to supplement the Interlocal Contract approved April 11, 2019 and supplemental interlocal contracts dated October 14, 2021 and February 10, 2022 as follows:

SECTION II - PROJECT COSTS, shall be changed to read as follows:

The DISTRICT agrees to fund PROJECT costs within the limits specified below:

1. Design in an amount not to exceed \$560,000.00.
2. Environmental in an amount not to exceed \$40,000.00.

3. CLOMR/LOMR in an amount not to exceed \$30,000.00.
4. Entity design labor in an amount not to exceed \$50,000.00.
5. The total cost of this Interlocal CONTRACT shall not exceed \$680,000.00, which includes all the items described in the paragraphs above.
6. A written request must be made to the DISTRICT and approved by the Board to reallocate funds between phases of the PROJECT. No other approval by the Lead Entity is required.
7. A written request must be made to the DISTRICT and a supplemental interlocal contract must be approved by the Board to increase the total cost of the CONTRACT noted above prior to payment of any additional funds.

SECTION III – GENERAL, paragraphs 6 and 10 shall be changed to read as follows:

6. Applicable portions of the current editions of the Clark County Regional Flood Control District Policies and Procedures, the Hydrologic Criteria and Drainage Design Manual, and Uniform Regulations for the Control of Drainage adopted by the DISTRICT will apply in developing this PROJECT unless specifically superseded by this CONTRACT.
10. Accurate documentation of all work performed and payments made will be maintained by the COUNTY in accordance with applicable state laws and retention policies of the COUNTY.

The remainder of the original Interlocal Contract and Supplemental Interlocal Contracts shall remain unchanged.

///

///

///

///

///

IN WITNESS WHEREOF, this Supplemental No. 3 to the Interlocal Contract is hereby executed as of the date first set forth above.

Date of Commission Action: CLARK COUNTY BOARD OF COMMISSIONERS

By: _____
JAMES B. GIBSON
Chair

Attest:

LYNN MARIE GOYA
County Clerk

Approved as to Form:

Ashley Balducci

ASHLEY A. BALDUCCI
Deputy District Attorney

Date of District Action: REGIONAL FLOOD CONTROL DISTRICT

July 13, 2023

By: *JJ*

Justin Jones (Jul 19, 2023 06:03 PDT)
JUSTIN JONES, Chair

Attest:

Deanna Hughes


DEANNA HUGHES
Secretary to the Board

Approved as to Form:

Christopher Figgins

Christopher Figgins (Jul 13, 2023 10:34 PDT)


CHRISTOPHER FIGGINS
RFCD Attorney

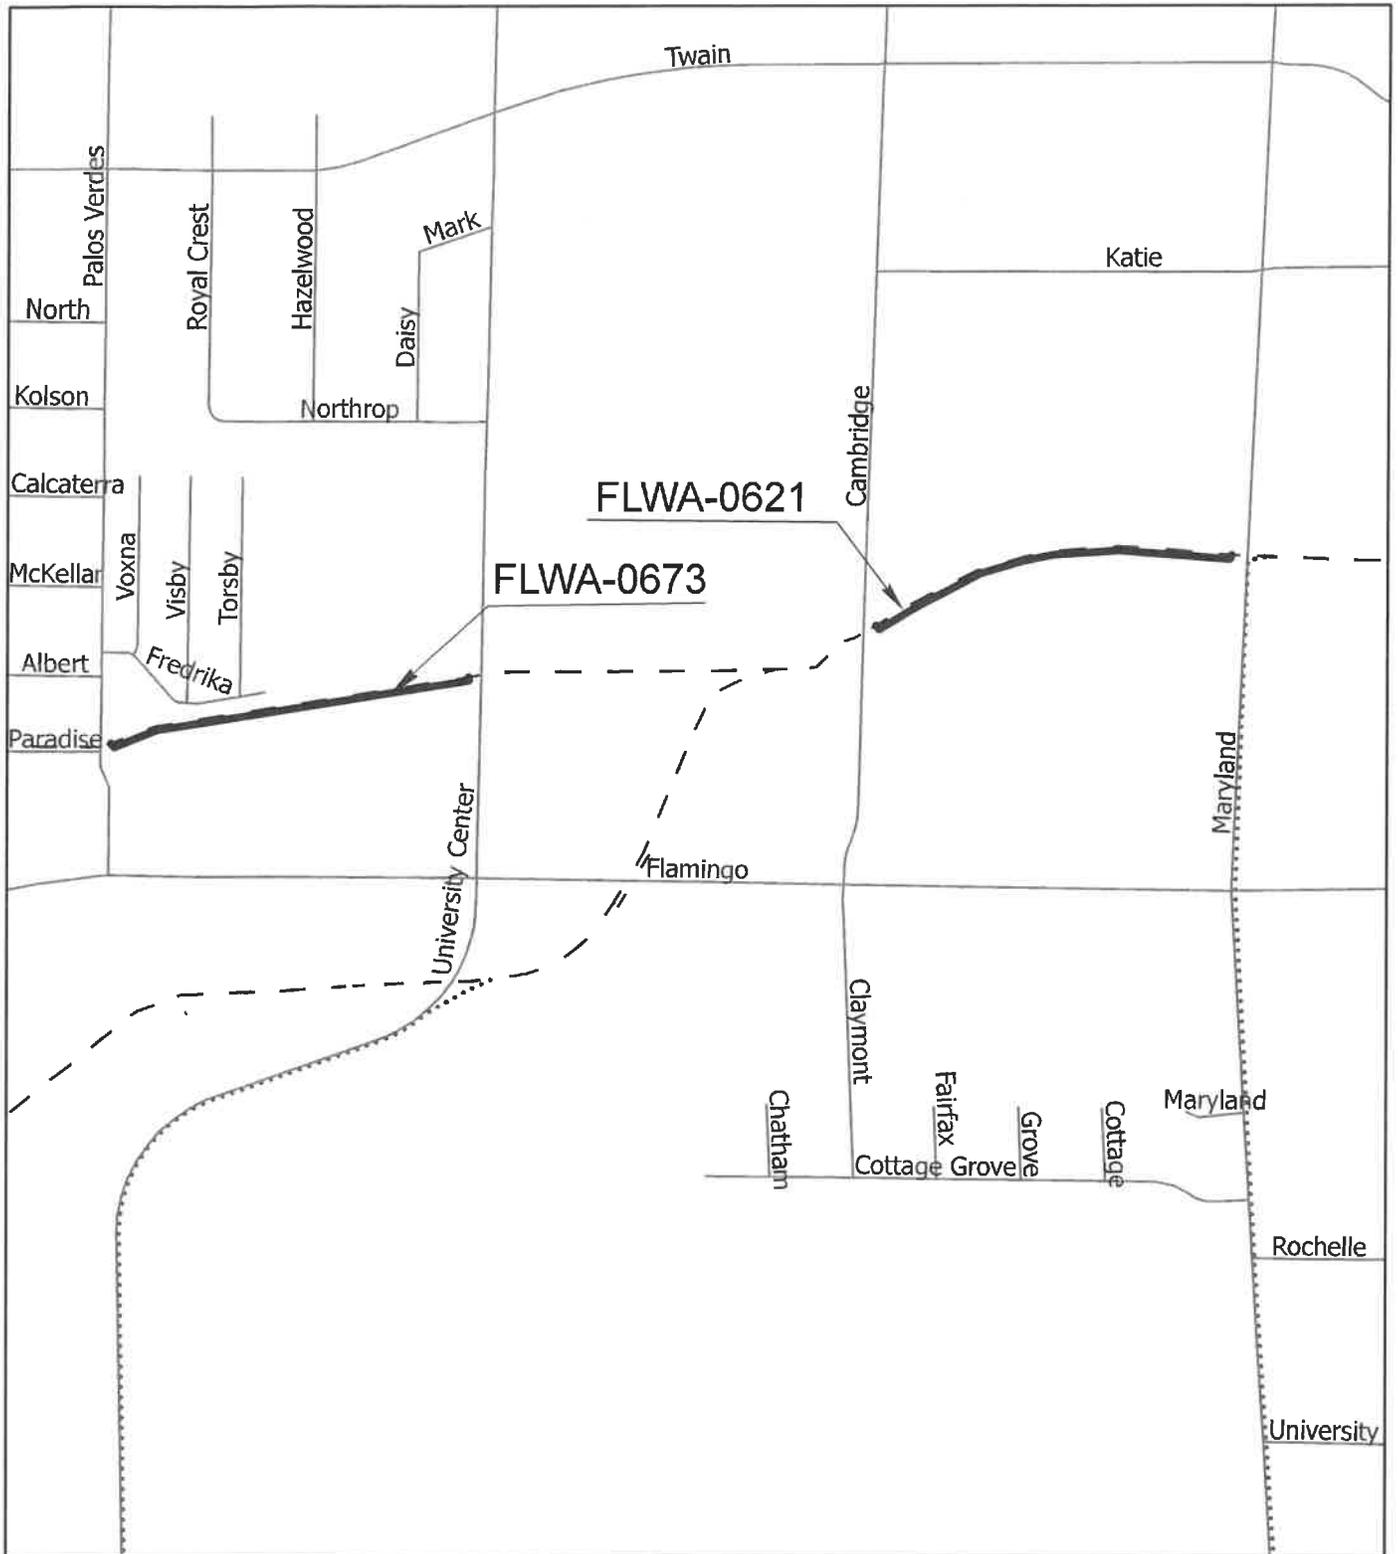

Legend

- Proposed
- - Existing
- Future

Exhibit A

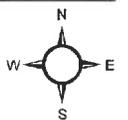

	Project Number: CLA04Y19	CLARK COUNTY PUBLIC WORKS
	Flamingo Wash, Maryland Parkway to Palos Verdes Street	SCALE: NOT TO SCALE
		DATE: 05-26-2023
		SHEET NUMBER: 1 OF 1