

**SUPPLEMENTAL NO. 1 TO THE INTERLOCAL CONTRACT FOR
TROPICANA AVENUE CONVEYANCE – DUCK CREEK WASH TO ANDOVER
DRIVE AKA TROPICANA AVENUE CONVEYANCE – LAS VEGAS WASH TO
ANDOVER DRIVE**

THIS FIRST SUPPLEMENTAL INTERLOCAL CONTRACT (“CONTRACT”), made and entered into this 08 day of January, 2026, by and between the Clark County Regional Flood Control District, hereinafter referred to as “DISTRICT”, and the County of Clark, hereinafter referred to as “COUNTY”.

W I T N E S S E T H

WHEREAS, pursuant to Chapter 543 of the Nevada Revised Statutes, the DISTRICT may approve a project to design and construct flood control improvements; and

WHEREAS, the flood control improvements proposed herein are generally described in the 2018 and 2023 Clark County Flood Control Master Plan Update, Structures No’s LV01 0001, 0038, 0080, and 0118 hereinafter referred to as “PROJECT”; and

WHEREAS, the PROJECT is identified and shown on the attached Exhibit “A”; and,

WHEREAS, the PROJECT has been approved by the DISTRICT on its annual Ten Year Construction Program; and

WHEREAS, the DISTRICT approved interlocal contracts to provide funds for design, right-of-way, entity design labor, environmental, and a CLOMR/LOMR for the PROJECT; and

WHEREAS, it is necessary to increase funding and change the name of the PROJECT from “Tropicana Avenue Conveyance – Las Vegas Wash to Andover Drive” to “Tropicana Avenue Conveyance – Duck Creek Wash to Andover Drive”; and

WHEREAS, the Project has regional flood control significance and is located in the same hydrographic area as the Las Vegas Valley.

NOW, THEREFORE, in consideration of the covenants, conditions, contracts, and promises of the parties hereto, the DISTRICT and the COUNTY agree to supplement the Interlocal Contract approved August 10, 2023, as follows:

SECTION II - PROJECT COSTS, shall be changed to read as follows:

The DISTRICT agrees to fund PROJECT costs within the limits specified below:

1. Design in an amount not to exceed \$1,909,000.00.

2. Right-of-Way in an amount not to exceed \$116,000.00.
3. Entity Design Labor in an amount not to exceed \$145,000.00.
4. Environmental in an amount not to exceed \$100,000.00.
5. CLOMR/LOMR in an amount not to exceed \$20,000.00.
6. The total cost of this CONTRACT shall not exceed \$2,290,000.00, which includes all the items described in the paragraphs above.
7. A written request must be made to the DISTRICT and approved by the Board to reallocate funds between phases of the PROJECT. No other approval by the Lead Entity is required.
8. A written request must be made to the DISTRICT and a supplemental interlocal contract must be approved by the Board to increase the total cost of the CONTRACT noted above prior to payment of any additional funds.

SECTION III – GENERAL, paragraph 9 shall be revised to read as follows:

9. The DISTRICT will pay the COUNTY each month for PROJECT costs as outlined in SECTION II – PROJECT COSTS and in accordance with the Policies and Procedures Manual Section VII.B. Invoices submitted on a monthly basis, must identify and allocate all costs to the categories noted below:
 - a. Predesign
 - b. Design
 - c. Entity Design Labor
 - d. Right-of-way
 - e. Environmental
 - f. Emergency Action Plan
 - g. Flood Map Revision
 - h. Construction
 - i. Construction Management
 - j. Entity Construction Management Labor
 - k. Landscape Construction
 - l. Other

The remainder of the original interlocal contract and supplemental interlocal contract shall remain unchanged.

///

In WITNESS WHEREOF, this First Supplemental Interlocal Contract is hereby executed as of the date first set forth above.


Date of Commission Action: CLARK COUNTY BOARD OF COMMISSIONERS

By: _____
MICHAEL NAFT
Chair

Attest:

LYNN MARIE GOYA
County Clerk

Approved as to Form:

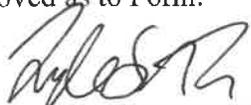

TYLER SMITH
Deputy District Attorney

Date of District Action: REGIONAL FLOOD CONTROL DISTRICT

January 08, 2026
By: Justin Jones
Justin Jones (Jan 12, 2026 07:52:08 PST)
JUSTIN JONES, Chair


Attest: 

PATRICIA METZ
Secretary to the Board

Approved as to Form:

Christopher figgins
Christopher figgins (Jan 8, 2026 15:50:32 PST)

CHRISTOPHER FIGGINS
RFCDD Attorney

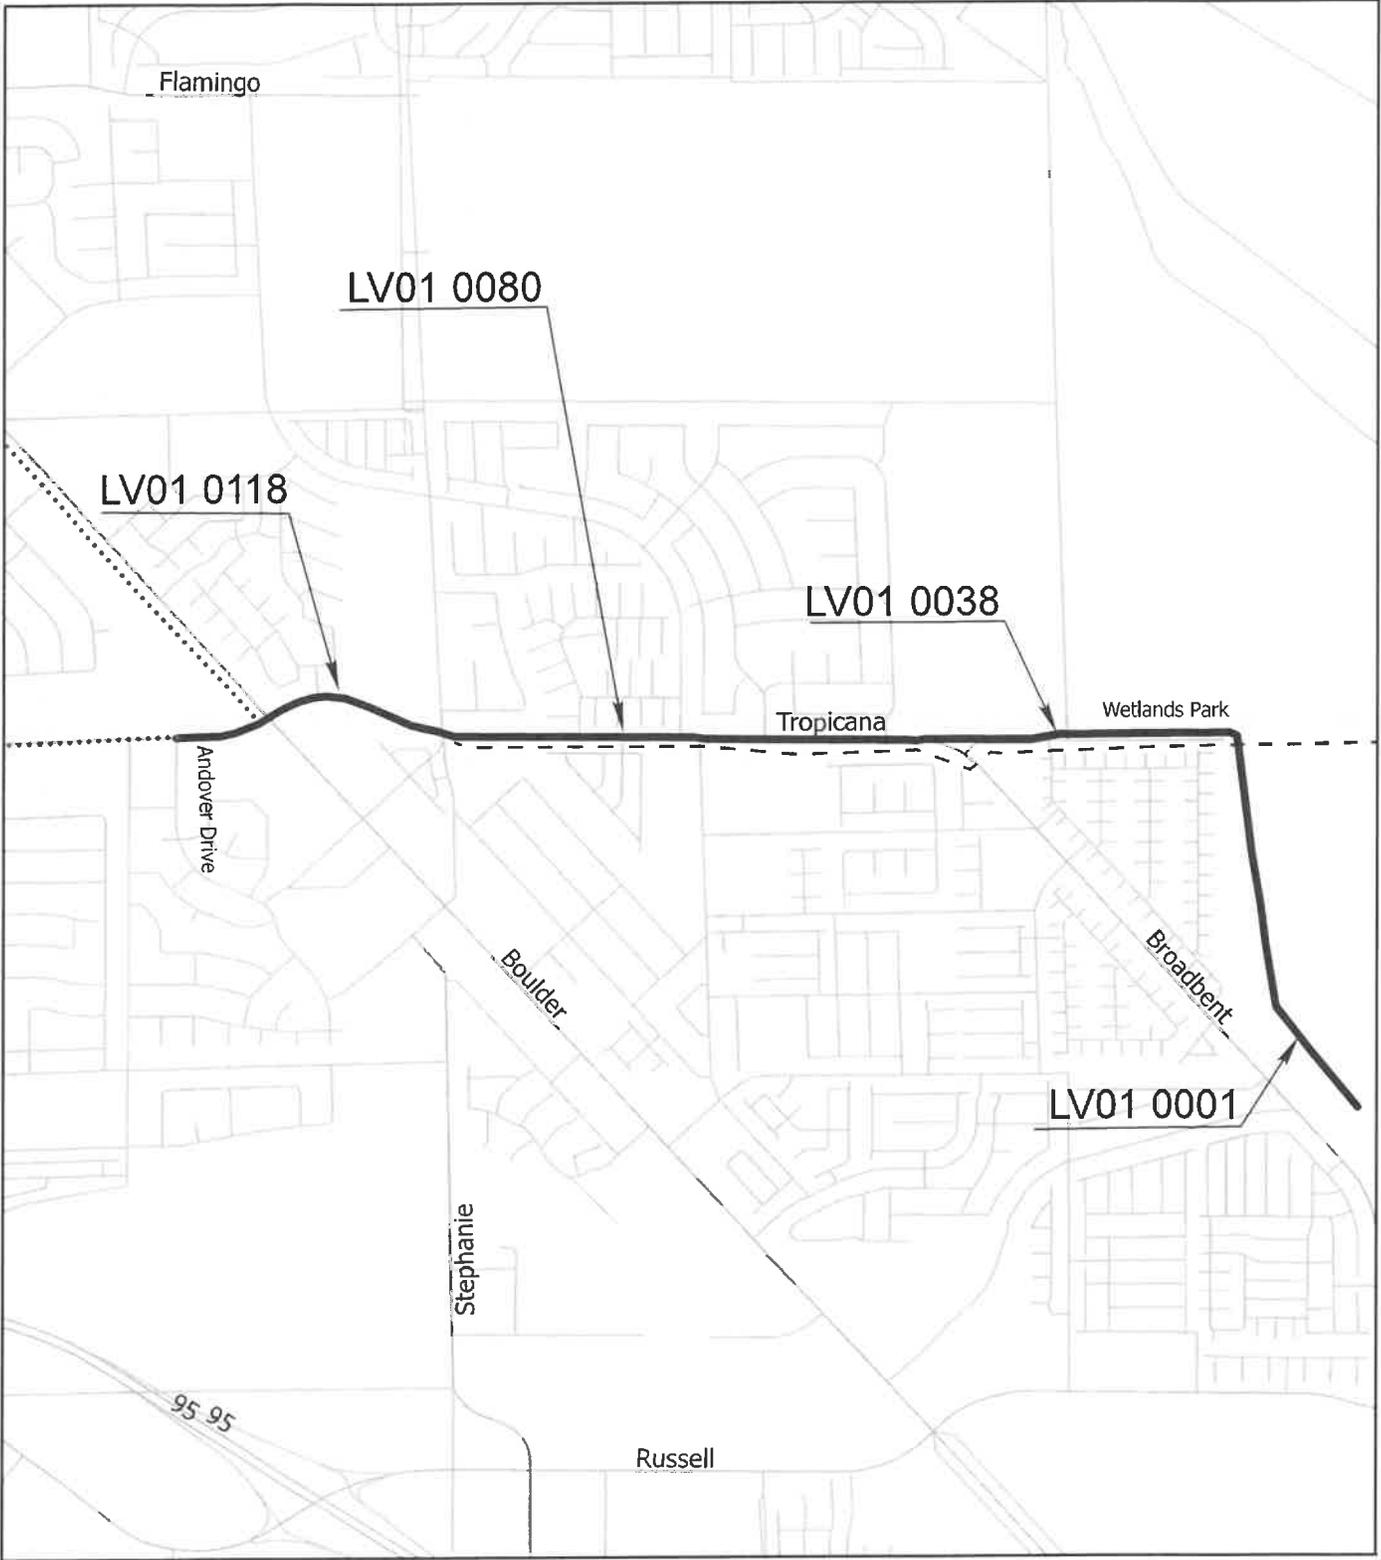

Legend

- Proposed
- - Existing
- Future

Exhibit A



	Project Number: CLA35B23	CLARK COUNTY PUBLIC WORKS
	Tropicana Avenue Conveyance, Duck Creek Wash to Andover Drive	SCALE: NOT TO SCALE
		DATE: 12-08-2025
		SHEET NUMBER: 1 OF 1