

**SUPPLEMENTAL NO. 1 TO THE INTERLOCAL CONTRACT FOR
ORCHARD COLLECTOR – CHARLESTON BOULEVARD TO LINDEN AVENUE**

THIS FIRST SUPPLEMENTAL INTERLOCAL CONTRACT (“CONTRACT”), made and entered into this 11th day of June, 2026, by and between the Clark County Regional Flood Control District, hereinafter referred to as “DISTRICT”, and the County of Clark, hereinafter referred to as “COUNTY”.

W I T N E S S E T H

WHEREAS, pursuant to Chapter 543 of the Nevada Revised Statutes, the DISTRICT may approve a project to design and construct flood control improvements; and

WHEREAS, the flood control improvements proposed herein are generally described in the 2023 Master Plan Update, Facility Number SLOR 0158, hereinafter referred to as “PROJECT”; and

WHEREAS, the PROJECT is identified and shown on the attached Exhibit “A”; and,

WHEREAS, the PROJECT has been approved by the DISTRICT on its annual Ten-Year Construction Program; and

WHEREAS, it is necessary to increase funding for the PROJECT; and

WHEREAS, the PROJECT has regional flood control significance and is located in the same hydrographic area as the Las Vegas Valley.

NOW, THEREFORE, in consideration of the covenants, conditions, contracts, and promises of the parties hereto, the DISTRICT and the COUNTY agree to supplement the Interlocal Contract approved April 10, 2025, as follows:

SECTION II - PROJECT COSTS shall be revised to read as follows:

The DISTRICT agrees to fund PROJECT costs within the limits specified below:

1. Construction Management in an amount not to exceed \$873,981.00.
2. Construction in the amount not to exceed \$8,930,000.00.
3. Entity Construction Management Labor in the amount not to exceed \$70,000.00.
4. The total cost of this Interlocal CONTRACT shall not exceed \$9,873,981.00, which includes all the items described in the paragraphs above.

5. A written request must be made to the DISTRICT and approved by the Board to reallocate funds between phases of the PROJECT. No other approval by the Lead Entity is required.
6. A written request must be made to the DISTRICT and a supplemental interlocal contract must be approved by the Board to increase the total cost of the CONTRACT noted above prior to payment of any additional funds.

SECTION III - GENERAL, paragraph 10 shall be revised to read as follows:

10. The DISTRICT will pay the COUNTY each month for PROJECT costs as outlined in SECTION II – PROJECT COSTS and in accordance with the Policies and Procedures Manual Section VII.B. Invoices submitted on a monthly basis, must identify and allocate all costs to the categories noted below:
 - a. Predesign
 - b. Design
 - c. Entity Design Labor
 - d. Right-of-way
 - e. Environmental
 - f. Emergency Action Plan
 - g. Flood Map Revision
 - h. Construction
 - i. Construction Management
 - j. Entity Construction Management Labor
 - k. Landscape Construction
 - l. Other


The remainder of the original Interlocal Contract dated April 10, 2025 shall remain unchanged.

///

///


///

///

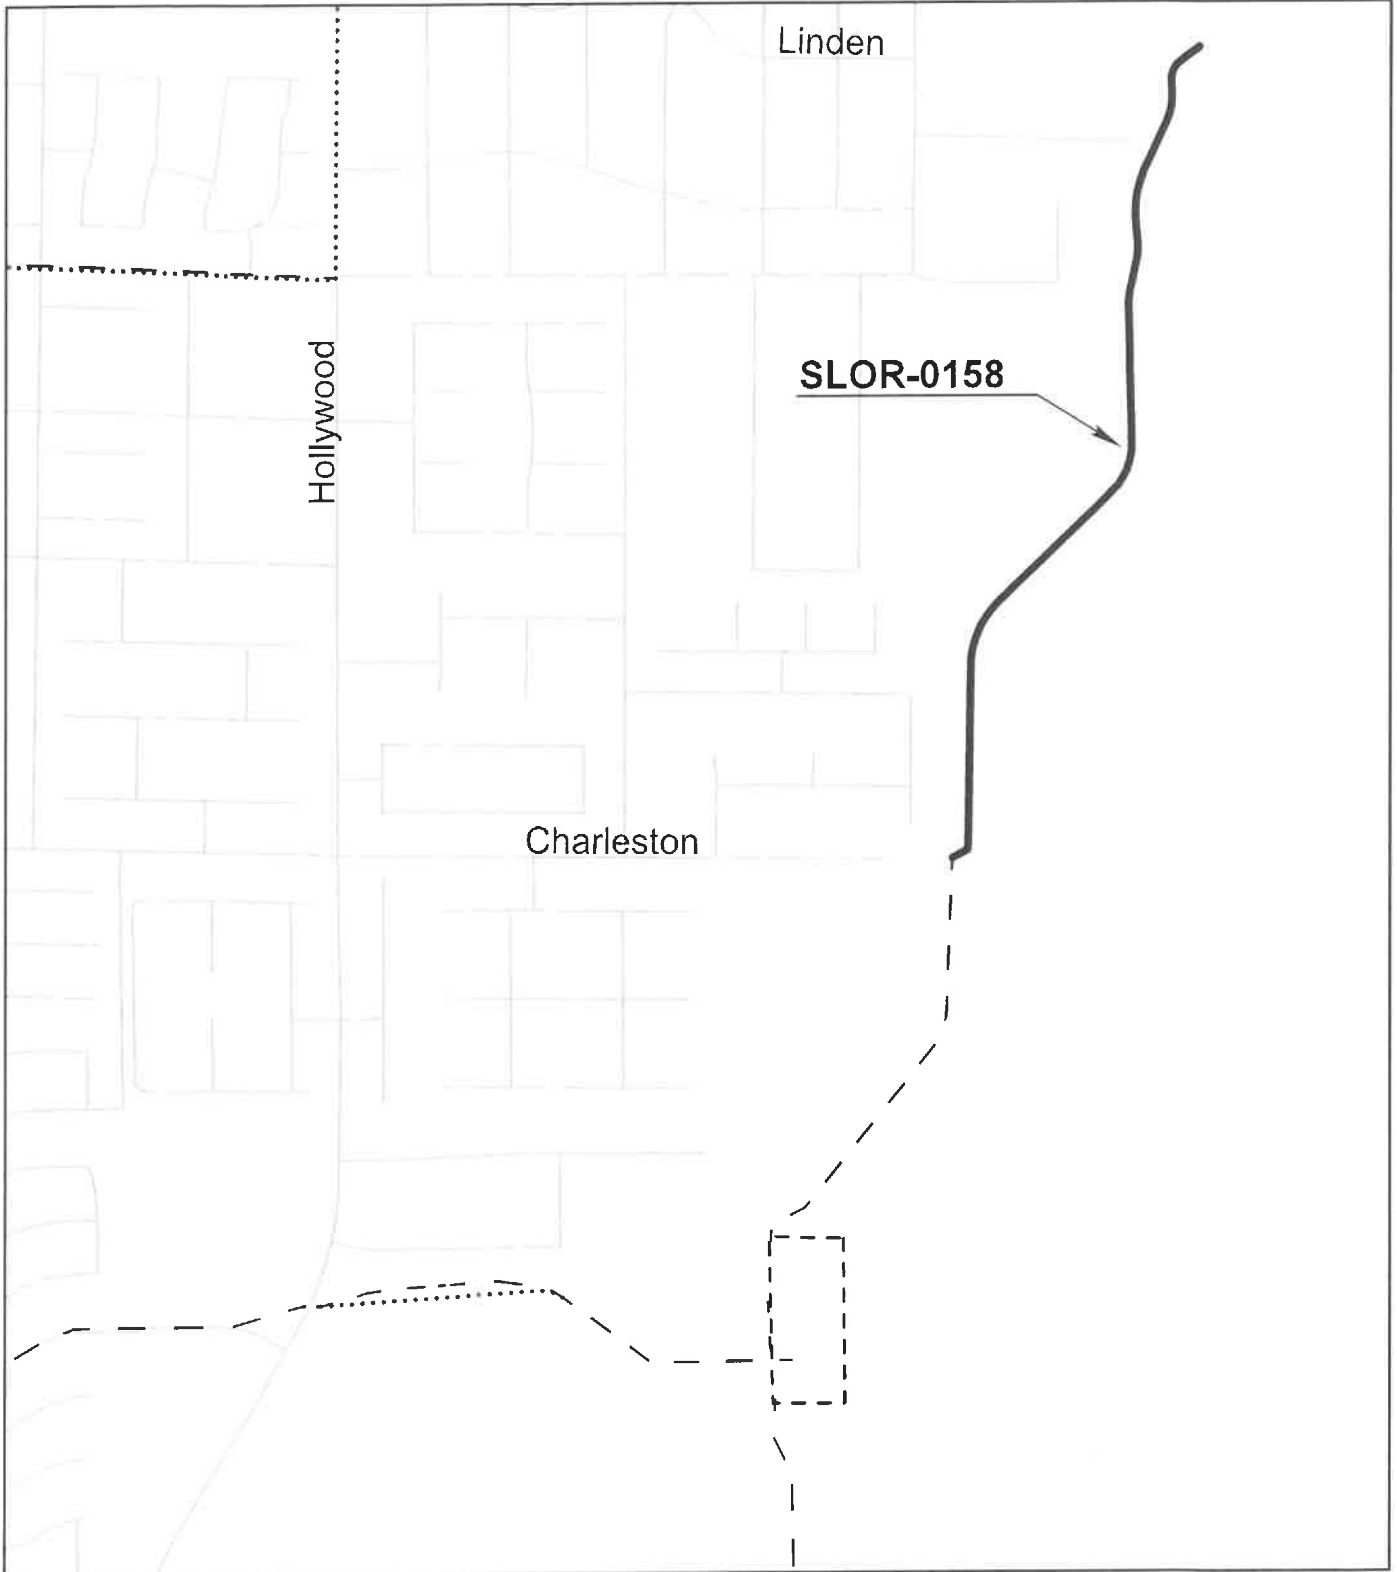

- Legend**
- Proposed
 - - Existing
 - Future

Exhibit A

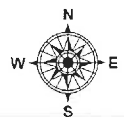

Project Number: CLA21C25

**Orchard Collector
Charleston Blvd to Linden Ave**

CLARK COUNTY PUBLIC WORKS
SCALE: NOT TO SCALE
DATE: 05-08-2026
SHEET NUMBER: 1 OF 1