

**SUPPLEMENTAL NO. 4 TO THE INTERLOCAL CONTRACT FOR  
SEARCHLIGHT WEST – STATE HIGHWAY 164**

**THIS FOURTH SUPPLEMENTAL INTERLOCAL CONTRACT**, made and entered into this 13 day of February, 2025, by and between the Clark County Regional Flood Control District, hereinafter referred to as “DISTRICT”, and the County of Clark, hereinafter referred to as “COUNTY”.

**W I T N E S S E T H**

**WHEREAS**, pursuant to Chapter 543 of the Nevada Revised Statutes, the DISTRICT may approve a project to design and construct flood control improvements; and

**WHEREAS**, the flood control improvements proposed herein are generally described in the 2019 Outlying Areas Master Plan Update as Structure Nos SRWE 0001, 0002, 0003, 0005 and 0023, hereinafter referred to as “Project”; and

**WHEREAS**, the flood control improvements proposed herein are generally described in the 2024 Outlying Areas Master Plan Update as Structure Nos SRWE 0001, 0002, 0003, 0005 and 0023, hereinafter referred to as “Project”; and

**WHEREAS**, the Project is identified and shown on the attached Exhibit “A”; and,

**WHEREAS**, the Project has been approved by the DISTRICT on its annual Ten Year Construction Program; and

**WHEREAS**, it is desirable to increase funding for the Project; and

**WHEREAS**, the Project has regional flood control significance and is located in the same hydrographic area as the Las Vegas Valley.

**NOW, THEREFORE**, in consideration of the covenants, conditions, contracts, and promises of the parties hereto, the DISTRICT and the COUNTY agree to supplement the Interlocal Contract approved October 10, 2019 and supplemented January 14, 2021, February 8, 2024, and September 12, 2024 as follows:

**SECTION II - PROJECT COSTS, shall be revised to read as follows:**

The DISTRICT agrees to fund Project costs within the limits specified below:

1. Design in an amount not to exceed \$982,500.00.
2. Right-of-way acquisition including appraisals, title and escrow, negotiations, legal fees, recording fees, etc. in an amount not to exceed \$108,000.00.

3. The total cost of this Interlocal CONTRACT shall not exceed \$1,090,500.00, which includes all the items described in the paragraphs above.
4. A written request must be made to the DISTRICT and approved by the Board to reallocate funds between phases of the PROJECT. No other approval by the Lead Entity is required.
5. A written request must be made to the DISTRICT and a supplemental interlocal contract must be approved by the Board to increase the total cost of the CONTRACT noted above prior to payment of any additional funds.

The remainder of the original Interlocal Contract and Supplemental Interlocal Contracts shall remain unchanged.

///

///

///

///

///

///

///

///

///

///

///

IN WITNESS WHEREOF, the Parties have caused this Fourth Supplemental Interlocal Contract to be executed by their duly authorized representatives the day and year first written above.

Date of Commission Action:

CLARK COUNTY BOARD OF COMMISSIONERS

\_\_\_\_\_  
By:

TICK SEGERBLOM  
Chair

Attest:

\_\_\_\_\_  
LYNN MARIE GOYA  
County Clerk

Approved as to Form



\_\_\_\_\_  
JASON B. PATCHETT  
Deputy District Attorney

\*\*\*\*\*

Date of District Action:

REGIONAL FLOOD CONTROL DISTRICT

\_\_\_\_\_  
February 13, 2025

By: Justin Jones  
Justin Jones (Feb 16, 2025 08:45 PST)

JUSTIN JONES, Chair

Attest:


Deanna Hughes

\_\_\_\_\_  
DEANNA HUGHES  
Secretary to the Board

Approved as to Form:

Christopher Figgins  
Christopher Figgins (Feb 14, 2025 17:21 PST)


\_\_\_\_\_  
CHRISTOPHER FIGGINS  
RFCD Attorney

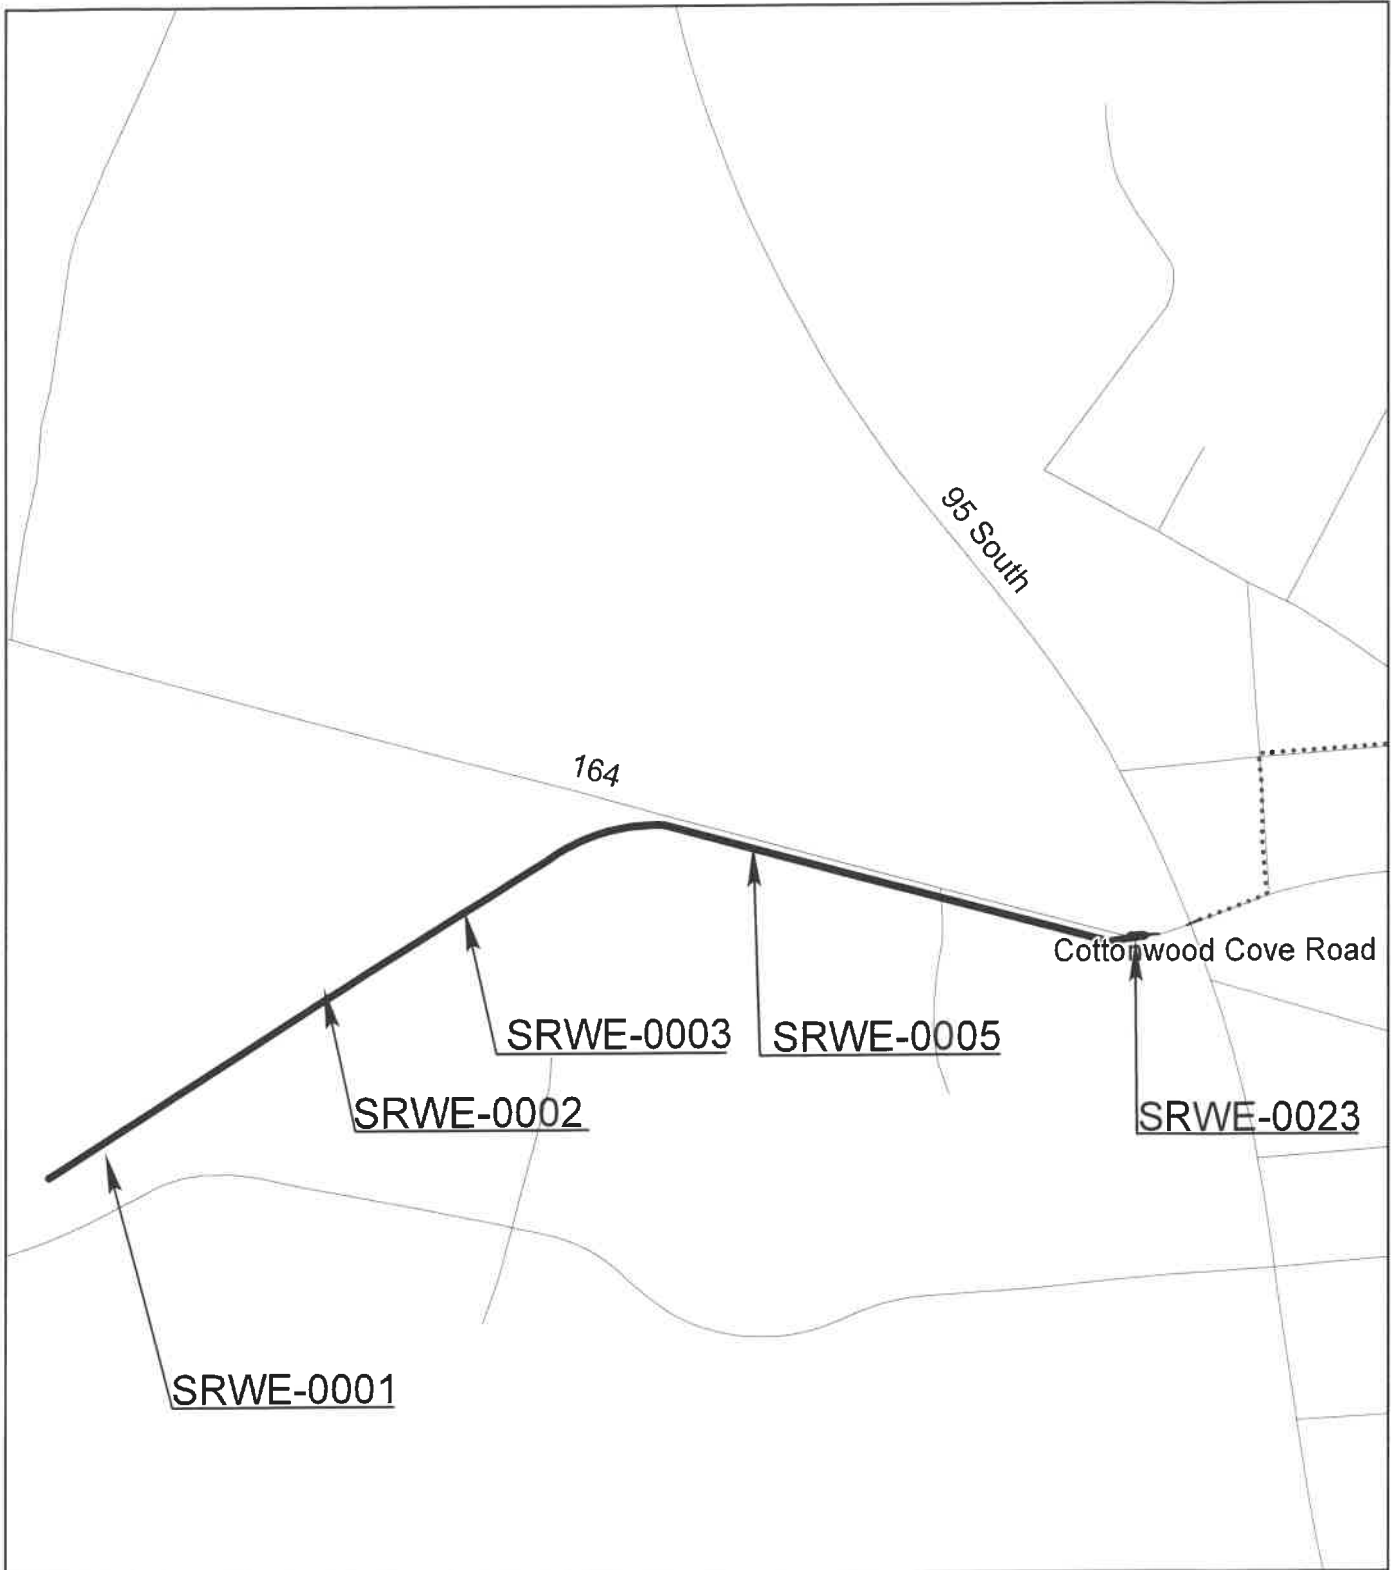

**Legend**

- Proposed
- Existing
- Future

**Exhibit A**

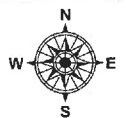

**Project Number: SEA02B19**

**Searchlight West - State Highway 164**

CLARK COUNTY PUBLIC WORKS

SCALE: NOT TO SCALE

DATE: 01-10-2025

SHEET NUMBER: 1 OF 1