

**INTERLOCAL CONTRACT
RESIDENTIAL STREETS PAVEMENT RECONSTRUCTION 108 AND 109**

THIS INTERLOCAL CONTRACT is made and entered into this 9TH day of April 2026, by and between Clark County, a political subdivision, hereinafter referred to as “COUNTY” and the Regional Transportation Commission of Southern Nevada, hereinafter referred to as “RTC.” The COUNTY and RTC are collectively referred to as the “PARTIES.”

W I T N E S S E T H

WHEREAS, the COUNTY is requesting funds to commence the construction of Residential Streets Pavement Reconstruction No. 108 and 109, hereinafter referred to as “PROJECT;” and

WHEREAS, Nevada Revised Statutes (NRS) Chapter 277.180 authorizes any one or more public agencies to contract with any one or more other public agencies to perform any governmental services, activity or undertaking which any of the public agencies entering into the agreement is authorized by law to perform and refers to such as an interlocal contract; and

WHEREAS, the COUNTY agrees to conform to the current RTC Policies and Procedures, as amended and incorporated herein by reference; and

NOW, THEREFORE, in consideration of the covenants, conditions, agreements, and promises of the PARTIES hereto, the Parties agree to proceed as follows:

SECTION I: SCOPE OF PROJECT

This Interlocal Contract applies to pavement reconstruction on various residential streets within Clark County. The work includes repairing pavement base failures as needed by excavating and replacing the existing pavement material, Americans with Disabilities Act (ADA) ramp upgrades, removing and replacing concrete sidewalk panels, curb and gutter, spandrels/cross gutter, removing and replacing pavement markers, reconstruction of sidewalk underdrains, adjustment of utility pull boxes, valves, and manholes.. The PROJECT is further described in Exhibit “A” which is attached hereto and by this reference incorporated herein.

SECTION II: PROJECT COSTS

The RTC agrees to provide funding for all costs associated with the PROJECT from the Regional Streets and Highways Fund as outlined below:

1. The total cost for this contract shall not exceed \$40,000,000.00.
2. Authorizations to Proceed (ATP) are granted as follows:
 - a. ENGINEERING not to exceed \$0.00
 - b. RIGHT-OF-WAY not to exceed \$0.00
 - c. CONSTRUCTION not to exceed \$40,000,000.00

//

3. At the time the ATP for construction is granted, the COUNTY will make all attempts to publish the bid for this PROJECT within 90 calendar days.
4. A supplemental interlocal contract will be required for any changes to the amounts identified in number 1 and 2 above.

SECTION III: GENERAL

1. The title sheet of both the plans and specifications shall designate the RTC as the funding agency. If construction funds are provided by sources other than the RTC, the plans, contract documents, special provisions, and PROJECT signs shall also show the RTC as a funding agency.
2. Preliminary engineering, design, and right-of-way engineering shall be performed by the COUNTY or by a consultant employed by the COUNTY.
3. The design, construction, right-of-way acquisition, and contract administration of the PROJECT shall comply with the requirements as set forth in the current “Policies and Procedures” of the RTC.
4. The COUNTY’s Department of Public Works has a policy, which effectively prohibits utility cuts through the pavement for a period of five years after the completion of a PROJECT.
5. Upon completion of the construction of the PROJECT, it shall be maintained by the COUNTY and no funding is provided by this Contract for such maintenance.
6. The PROJECT must be completed to the satisfaction of the RTC prior to the current applicable completion date of June 30, 2031. The RTC may, at any time thereafter, grant time extensions or terminate this Contract and require all sums advanced to the COUNTY be repaid.
7. It is understood and agreed that the purpose of this Interlocal Contract is to fund the PROJECT as herein above set forth. It is further understood and agreed that the COUNTY is responsible for the design and construction of the PROJECT. To the extent allowed by law, the COUNTY will be responsible for the actions or inactions of its officers and employees. The RTC’s sole responsibility is to facilitate funding for the PROJECT. The RTC disavows any responsibility for the actions or inactions of the COUNTY, its Officers, Employees, or agents.
8. Should the construction funds be provided by sources other than the RTC, the COUNTY will reimburse the RTC for a percentage of the preliminary engineering and design costs associated with other funding sources, as mutually agreed upon by the RTC and the COUNTY.

The remainder of this page is left intentionally blank.

IN WITNESS WHEREOF, this Interlocal Contract 3267 is effective as of the date first set forth above:

Date of Commission Action:

REGIONAL TRANSPORTATION COMMISSION

April 9, 2026

BY:

Signed by:

Justin Jones

134746B11C6F44C...

RTC Chair

Attest

DocuSigned by:

Marin DuBois

67F26085C7F8458...

MARIN DUBOIS

Government Affairs Supervisor

Approved as to Form

DocuSigned by:

David Clyde

C20A40906D774C0...

RTC Legal Counsel

Date of Commission Action:

CLARK COUNTY BOARD OF COMMISSIONERS

BY:

MICHAEL NAFT

Chair

Attest

LYNN MARIE GOYA


County Clerk

Approved as to Form

Tyler Smith

TYLER SMITH


Deputy District Attorney

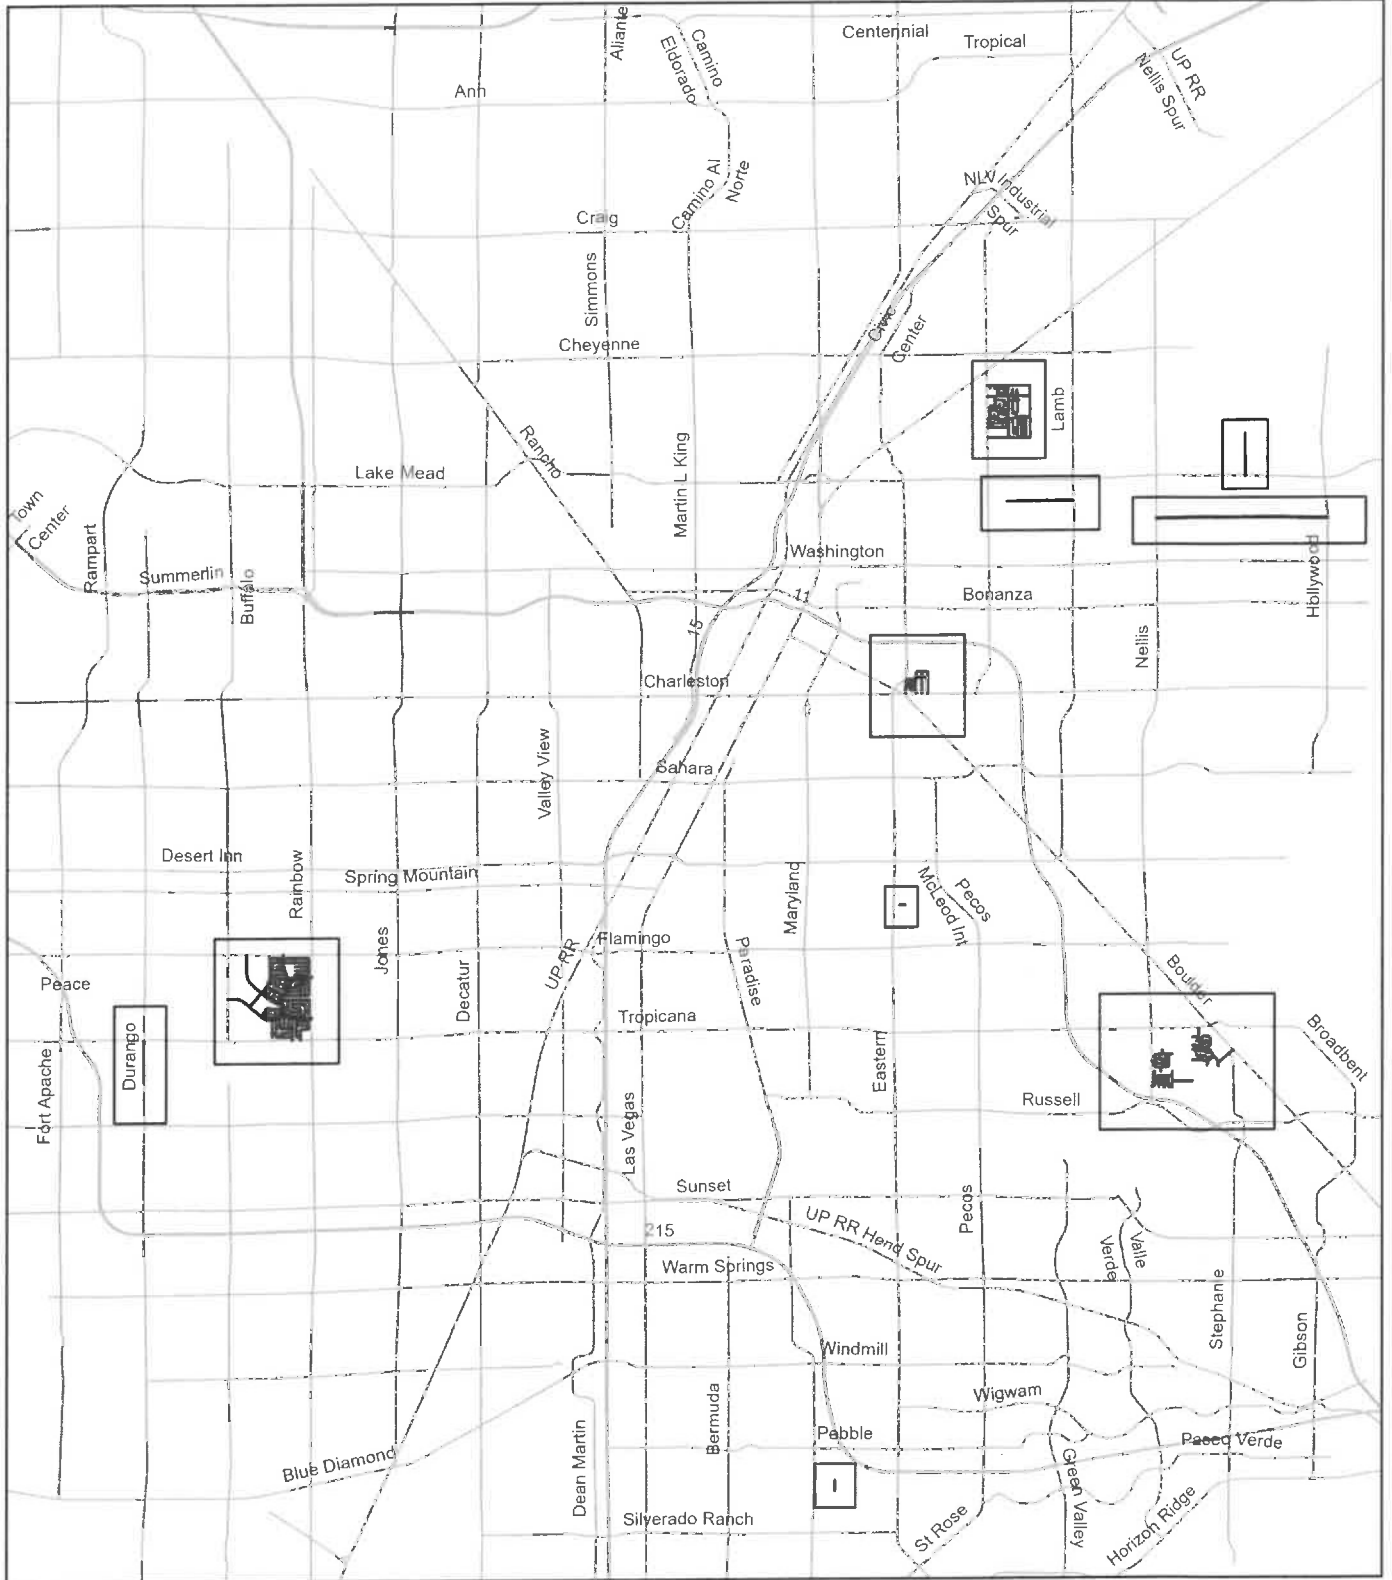

Legend

■ Proposed

Exhibit A

	Project Number: TBD	CLARK COUNTY PUBLIC WORKS
	Residential Streets Pavement Reconstruction No. 108 & 109	SCALE: NOT TO SCALE
		DATE: 03-03-2026
		SHEET NUMBER 11 of 11