

**SUPPLEMENTAL NO. 4 TO THE INTERLOCAL CONTRACT FOR
LAS VEGAS WASH – BRANCH 02 –
MONSON CHANNEL – JIMMY DURANTE TO BOULDER HIGHWAY**

THIS FOURTH SUPPLEMENTAL INTERLOCAL CONTRACT (“CONTRACT”), made and entered into this 11th day of June, 2026, by and between the Clark County Regional Flood Control District, hereinafter referred to as “DISTRICT”, and the County of Clark, hereinafter referred to as “COUNTY”.

W I T N E S S E T H

WHEREAS, pursuant to Chapter 543 of the Nevada Revised Statutes, the DISTRICT may approve a project to design and construct flood control improvements; and

WHEREAS, the flood control improvements proposed herein are generally described in the 2018 Clark County Flood Control Master Plan Update, Structure Nos., LV02 0128, 0209, 0211, 0273, 0275, 0282, 0289 and 0294, hereinafter referred to as “PROJECT; and

WHEREAS, the flood control improvements proposed herein are generally described in the 2023 Clark County Flood Control Master Plan Update, Structure Nos., LV02 0128, 0209, 0211, 0273, 0275, 0282, 0289, and 0294, hereinafter referred to as “PROJECT; and

WHEREAS, the PROJECT is identified and shown on the attached Exhibit “A”; and

WHEREAS, the PROJECT has been approved by the DISTRICT on its annual Ten-Year Construction Program; and

WHEREAS, the DISTRICT approved interlocal contracts to provide funds for design, environmental, entity design labor and right-of-way for the PROJECT; and

WHEREAS, it is necessary to extend the term of the contract for the PROJECT; and

WHEREAS, the PROJECT has regional flood control significance and is located in the same hydrographic area as the Las Vegas Valley.

NOW, THEREFORE, in consideration of the covenants, conditions, contracts, and promises of the parties hereto, the DISTRICT and the COUNTY agree to supplement the Interlocal Contract approved April 8, 2021, and supplemental Interlocal Contracts approved March 10, 2022, June 9, 2022, and October 10, 2024, as follows:

SECTION III - GENERAL, paragraph 9 and 14 shall be changed to read as follows:

9. The DISTRICT will pay the COUNTY each month for PROJECT costs as outlined in SECTION II – PROJECT COSTS and in accordance with the Policies and Procedures

Manual Section VII.B. Invoices submitted on a monthly basis, must identify and allocate all costs to the categories noted below:

- a. Predesign
- b. Design
- c. Entity Design Labor
- d. Right-of-way
- e. Environmental
- f. Emergency Action Plan
- g. Flood Map Revision
- h. Construction
- i. Construction Management
- j. Entity Construction Management Labor
- k. Landscape Construction
- l. Other

14. The items covered in SECTION II - PROJECT COSTS must be completed to the satisfaction of the DISTRICT prior to January 31, 2030. The DISTRICT may, at any time thereafter, grant extensions or terminate this Interlocal Contract after thirty (30) days notice.

The remainder of the original Interlocal Contract and Supplemental Interlocal Contracts shall remain unchanged.

///

///

///

///

///

///

///

///

IN WITNESS WHEREOF, this Supplemental No. 4 to the Interlocal Contract is hereby executed as of the date first set forth above.

Date of Commission Action:

CLARK COUNTY BOARD OF COMMISSIONERS

By:

MICHAEL NAFT
Chair

Attest:

LYNN MARIE GOYA
County Clerk

Approved as to Form:



TYLER SMITH
Deputy District Attorney

Date of District Action:

REGIONAL FLOOD CONTROL DISTRICT

June 11, 2026

By:


Justin Jones (Jun 12, 2026 14:34:27 PDT)
JUSTIN JONES, Chair

Attest:




PATRICIA METZ
Secretary to the Board

Approved as to Form:




CHRISTOPHER FIGGINS
RFCD Attorney

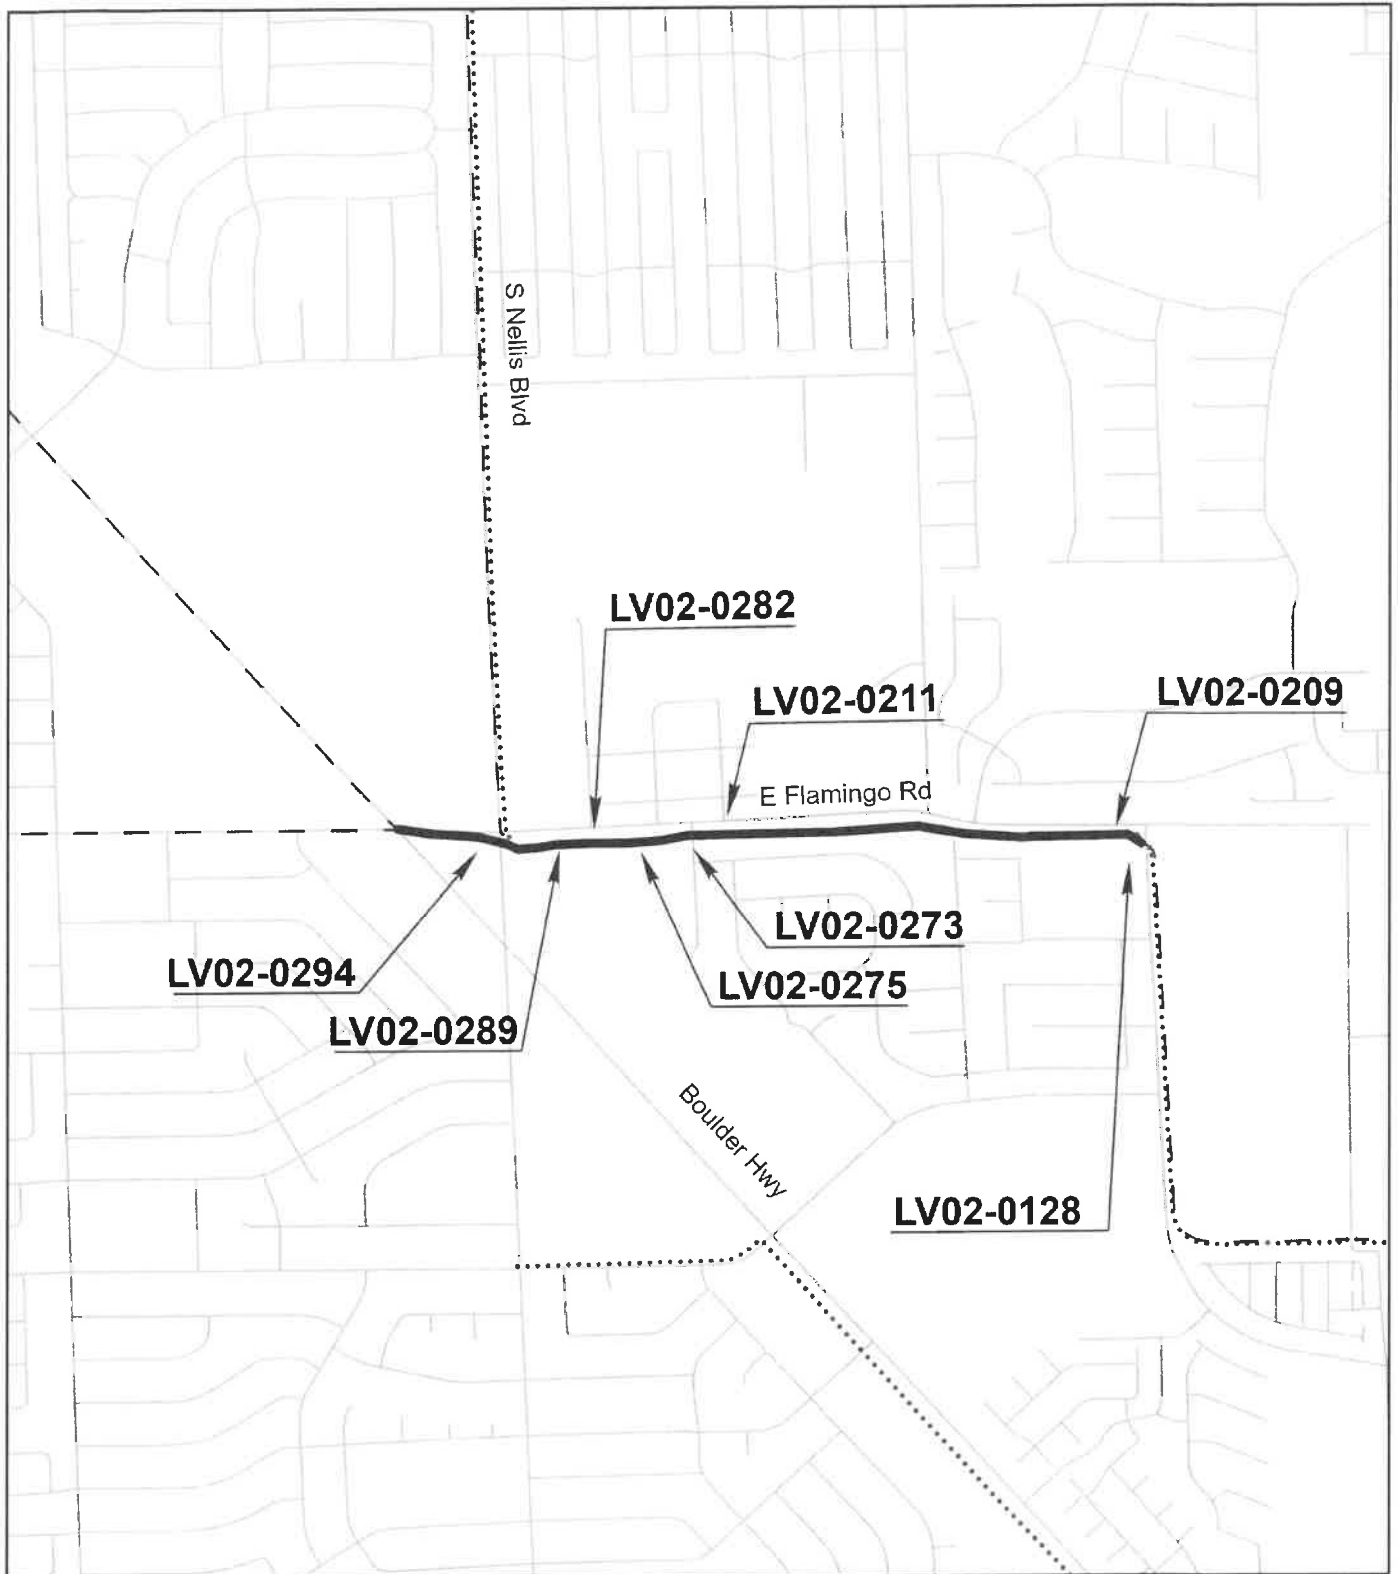

Legend

- Proposed
- - Existing
- Future

Exhibit A

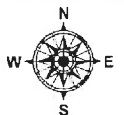

Project Number: CLA40A21

**Las Vegas Wash - Branch 02 - Monsoon Channel -
Jimmy Durante to Boulder Highway**

CLARK COUNTY PUBLIC WORKS

SCALE: NOT TO SCALE

DATE: 05-14-2026

SHEET NUMBER: 1 OF 1