

**SUPPLEMENTAL NO. 4 TO THE INTERLOCAL CONTRACT FOR
FLAMINGO WASH, UPRR TO HOTEL RIO DRIVE**

THIS FOURTH SUPPLEMENTAL INTERLOCAL CONTRACT (CONTRACT), made and entered into this 14 day of November, 2024, by and between the Clark County Regional Flood Control District, hereinafter referred to as “DISTRICT”, and the County of Clark, hereinafter referred to as “COUNTY”.

W I T N E S S E T H

WHEREAS, pursuant to Chapter 543 of the Nevada Revised Statutes, the DISTRICT may approve a project to design and construct flood control improvements; and

WHEREAS, the flood control improvements proposed herein are generally described in the 2008, 2013 and 2018 Master Plan Updates, as Structure No’s. FLWA 0893 and 0896, hereinafter referred to as “Project”; and

WHEREAS, the flood control improvements proposed herein are generally identified in the 2023 Master Plan Update as Structure No’s. FLWA 0893 and 0896, hereinafter referred to as “Project”; and

WHEREAS, the Project is identified and shown on the attached Exhibit “A”; and

WHEREAS, the Project has been approved by the DISTRICT on its annual Ten Year Construction Program; and

WHEREAS, the DISTRICT approved interlocal contracts to provide funds for design, right-of-way acquisition, environmental, Conditional Letter of Map Revision/Letter of Map Revision (CLOMR/LOMR) and entity design labor for the Project; and

WHEREAS, it is necessary to increase design; and

WHEREAS, the Project has regional flood control significance and is located in the same hydrographic area as the Las Vegas Valley.

NOW, THEREFORE, in consideration of the covenants, conditions, contracts, and promises of the parties hereto, the DISTRICT and the COUNTY agree to supplement the Interlocal Contract approved April 8, 2010; and supplemental Interlocal Contracts approved June 11, 2015, June 11, 2020 and July 8, 2021 and agree to the following:

SECTION II - PROJECT COSTS, shall be changed to read as follows:

The DISTRICT agrees to fund PROJECT costs within the limits specified below:

1. Design in an amount not to exceed \$417,000.00.
2. Right-of-way acquisition including appraisals, title and escrow, negotiations, legal fees, recording fees, etc. in an amount not to exceed \$60,500.00.
3. Environmental in an amount not to exceed \$3,500.00.
4. CLOMR/LOMR in an amount not to exceed \$60,000.00.
5. Entity Design Labor in the amount not to exceed \$40,000.00.
6. The total cost of this Interlocal CONTRACT shall not exceed \$581,000.00, which includes all the items described in the paragraphs above.
7. A written request must be made to the DISTRICT and approved by the Board to reallocate funds between phases of the PROJECT. No other approval by the Lead Entity is required.
8. A written request must be made to the DISTRICT and a supplemental interlocal contract must be approved by the Board to increase the total cost of the CONTRACT noted above prior to payment of any additional funds.

SECTION III – GENERAL, paragraph 14 shall be changed to read as follows:

14. The items covered in Section II – PROJECT COSTS must be completed to the satisfaction of the DISTRICT prior to December 30, 2026. The DISTRICT may, at any time thereafter, grant extensions or terminate this CONTRACT after thirty (30) days' notice.

The remainder of the original Interlocal Contract and supplemental interlocal contracts shall remain unchanged.

///

///

///

///

///

IN WITNESS WHEREOF, this Supplemental No. 4 to the Interlocal Contract is hereby executed as of the date first set forth above.

Date of Commission Action: CLARK COUNTY BOARD OF COMMISSIONERS

By: _____
TICK SEGERBLOM
Chair

Attest:

LYNN MARIE GOYA
County Clerk

Approved as to Form:



JASON B. PATCHETT
Deputy District Attorney

Date of District Action: REGIONAL FLOOD CONTROL DISTRICT

November 14, 2024

By: JUSTIN JONES
JUSTIN JONES (Nov 14, 2024 11:55 PST)
JUSTIN JONES, Chair

Attest:


Deanna Hughes

DEANNA HUGHES
Secretary to the Board

Approved as to Form:


Christopher Figgins
Christopher Figgins (Nov 14, 2024 11:26 PST)


CHRISTOPHER FIGGINS
RFC D Attorney

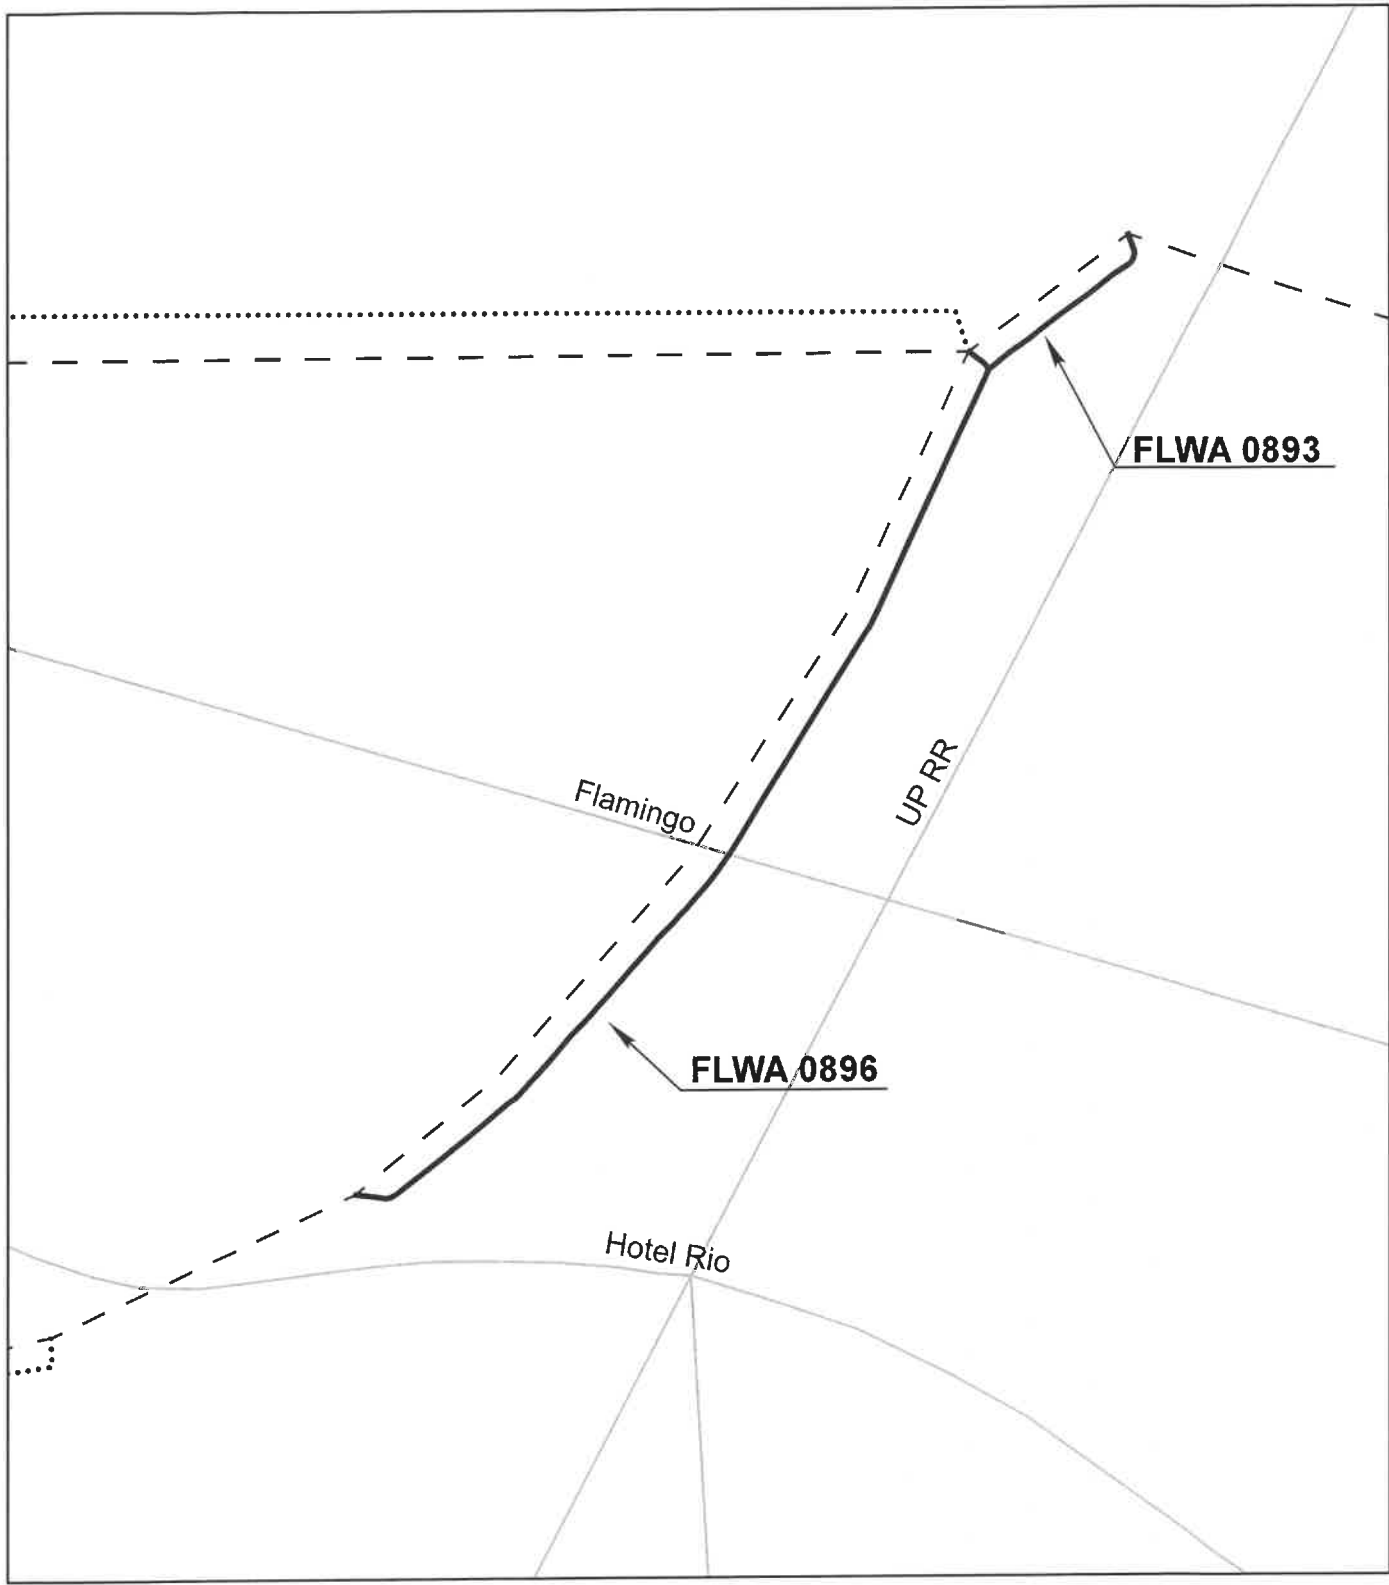

Legend
 — Proposed
 - - Existing
 • • • Future

Exhibit A

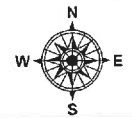

	Project Number: CLA10F10	CLARK COUNTY PUBLIC WORKS
	Flamingo Wash, UPRR to Hotel Rio Drive	SCALE: NOT TO SCALE
		DATE: 10-11-2024 SHEET NUMBER: 1 OF 1