

**SUPPLEMENTAL NO. 3 TO THE INTERLOCAL CONTRACT FOR
BLUE DIAMOND WASH, ARVILLE STREET TO I-15**

THIS THIRD SUPPLEMENTAL INTERLOCAL CONTRACT ("CONTRACT"), made and entered into this 8th day of February, 2024, by and between the Clark County Regional Flood Control District, hereinafter referred to as "DISTRICT", and the County of Clark, hereinafter referred to as "COUNTY".

W I T N E S S E T H

WHEREAS, pursuant to Chapter 543 of the Nevada Revised Statutes, the DISTRICT may approve a project to design and construct flood control improvements; and

WHEREAS, the flood control improvements proposed herein are generally described in the 2018 Clark County Flood Control Master Plan Update, Structures Nos BDWA 0276, hereinafter referred to as "PROJECT; and

WHEREAS, the PROJECT is identified and shown on the attached Exhibit "A"; and

WHEREAS, the PROJECT has been approved by the DISTRICT on its annual Ten Year Construction Program; and

WHEREAS, the DISTRICT approved interlocal contracts to provide funds for design, environmental, right-of-way acquisition, CLOMR/LOMR and entity design labor for the PROJECT; and

WHEREAS, it is necessary to extend the term of the contract for the PROJECT; and

WHEREAS, the PROJECT has regional flood control significance and is located in the same hydrographic area as the Las Vegas Valley.

NOW, THEREFORE, in consideration of the covenants, conditions, contracts, and promises of the parties hereto, the DISTRICT and the COUNTY agree to supplement the Interlocal Contract approved April 11, 2019 and supplemental interlocal contracts dated October 10, 2019, and August 13, 2020 as follows:

SECTION III – GENERAL, paragraphs 6, 10 and 14 shall be changed to read as follows:

6. Applicable portions of the current editions of the Clark County Regional Flood Control District Policies and Procedures, the Hydrologic Criteria and Drainage Design Manual, and Uniform Regulations for the Control of Drainage adopted by the DISTRICT will apply in developing this PROJECT unless specifically superseded by this CONTRACT.

10. Accurate documentation of all work performed and payments made will be maintained by the COUNTY in accordance with applicable state laws and retention policies of the COUNTY.
14. The items covered in SECTION II - PROJECT COSTS must be completed to the satisfaction of the DISTRICT prior to June 30, 2026. The DISTRICT may, at any time thereafter, grant extensions or terminate this Interlocal Contract after thirty (30) days notice.

The remainder of the original Interlocal Contract and Supplemental Interlocal Contracts shall remain unchanged.

///

///

///

///

///

///

///

///

///

///

///

IN WITNESS WHEREOF, this Supplemental No. 3 to the Interlocal Contract is hereby executed as of the date first set forth above.

Date of Commission Action: CLARK COUNTY BOARD OF COMMISSIONERS

By: TICK SEGERBLOM
Chair

Attest:

LYNN MARIE GOYA
County Clerk

Approved as to Form:

Ashley A. Balducci
ASHLEY A. BALDUCCI
Deputy District Attorney

Date of District Action: REGIONAL FLOOD CONTROL DISTRICT


February 8, 2024 By: JUSTIN JONES
JUSTIN JONES (Feb 12, 2024 13:15 PST)
JUSTIN JONES, Chair

Attest:

Deanna Hughes
DEANNA HUGHES
Secretary to the Board

Approved as to Form:


Christopher Figgins
Christopher Figgins (Feb 8, 2024 11:23 PST)
CHRISTOPHER FIGGINS
RFCD Attorney

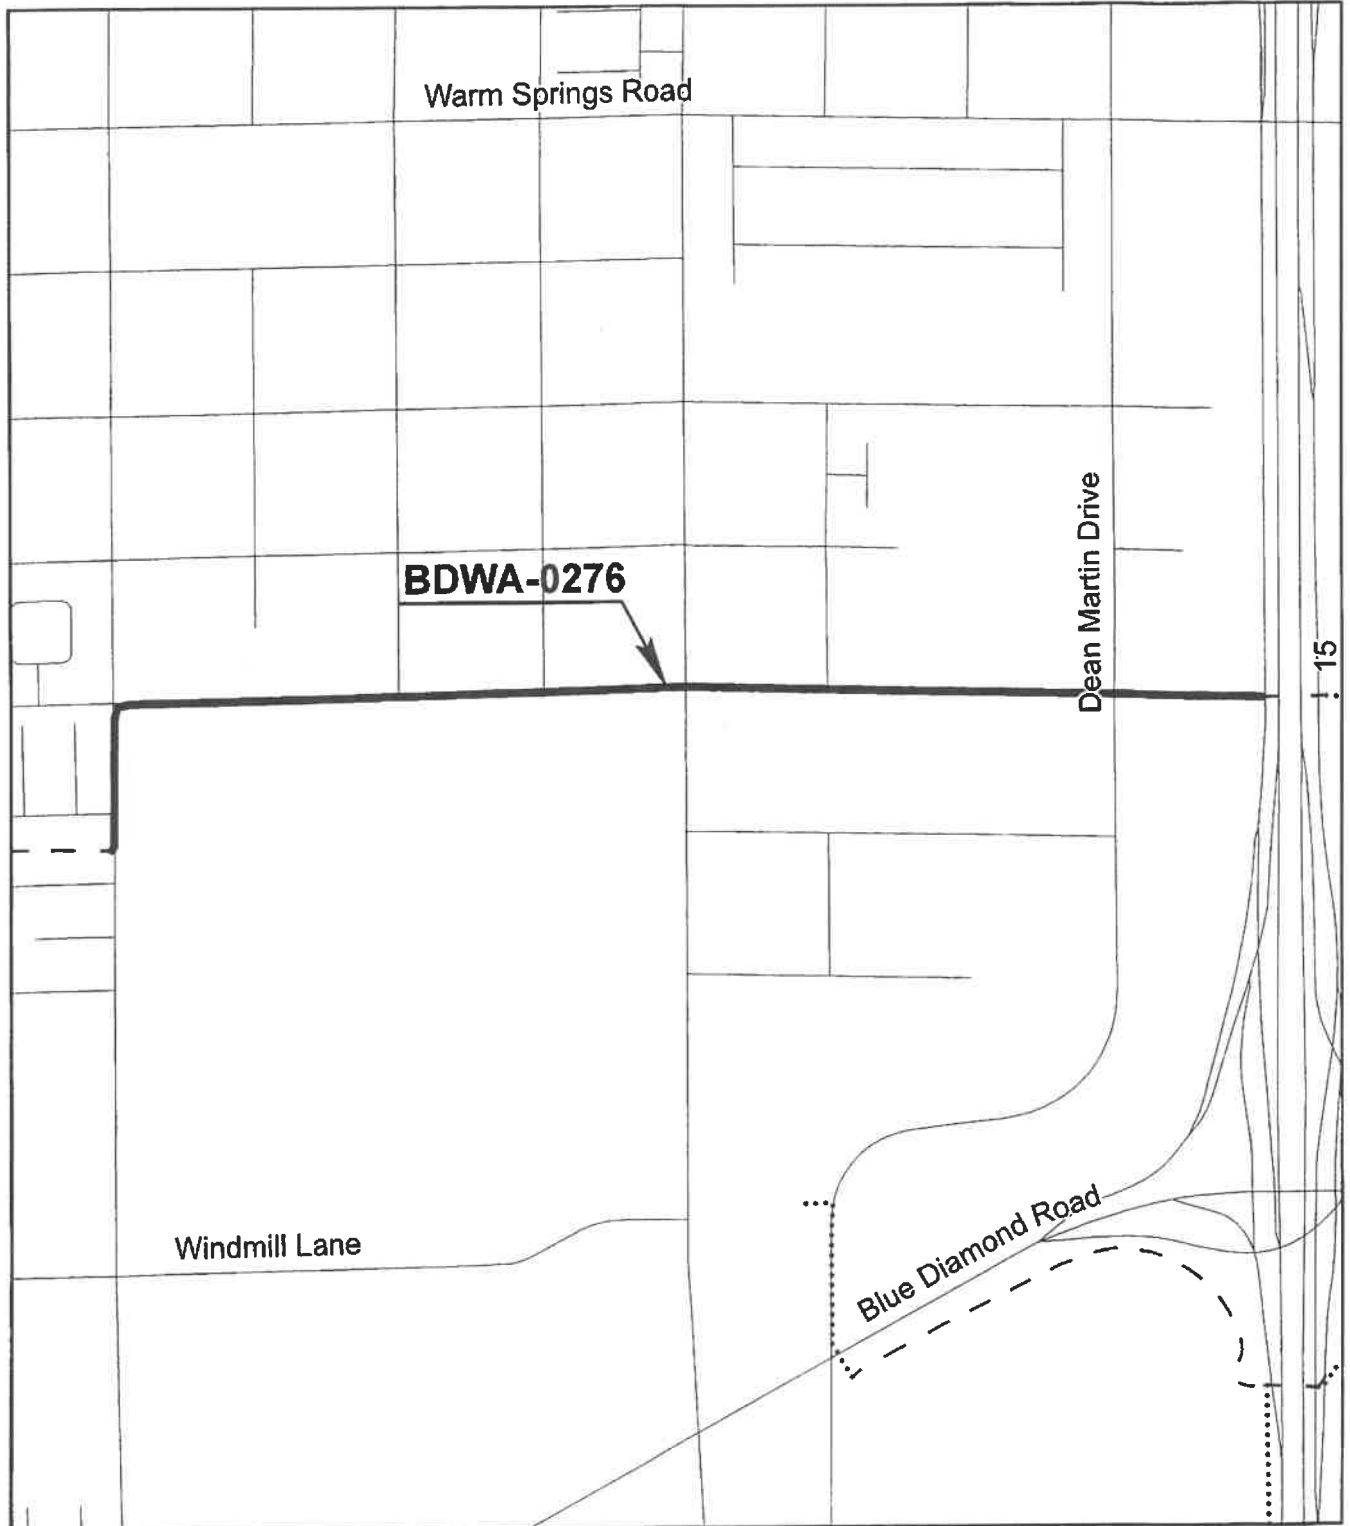

Legend

- Proposed
- - Existing
- Future

Exhibit A

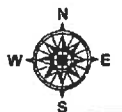

Project Number: CLA16O19

**Blue Diamond Wash
Arville Street - I-15**

CLARK COUNTY PUBLIC WORKS

SCALE: NOT TO SCALE

DATE: 01-05-2024

SHEET NUMBER: 1 OF 1