

**SUPPLEMENTAL NO. 8 TO THE INTERLOCAL CONTRACT FOR  
AIRPORT CHANNEL – NAPLES**

**THIS EIGHTH SUPPLEMENTAL INTERLOCAL CONTRACT**, made and entered into this 11 day of December, 2025, by and between the Clark County Regional Flood Control District, hereinafter referred to as “DISTRICT”, and the County of Clark, hereinafter referred to as “COUNTY”.

**WITNESSETH**

**WHEREAS**, pursuant to Chapter 543 of the Nevada Revised Statutes, the DISTRICT may approve a project to design and construct flood control improvements; and

**WHEREAS**, the flood control improvements proposed herein are generally described in the 2013 Clark County Flood Control Master Plan Update, Structures Nos. TRMC 0013, 0031 and 0033, and hereinafter referred to as “Project”; and

**WHEREAS**, the flood control improvements proposed herein are generally described in the 2018 Clark County Flood Control Master Plan Update, Structures Nos. TRMC 0013, 0014, 0031 and 0033, TRSW 0080 and hereinafter referred to as “Project”; and

**WHEREAS**, the flood control improvements proposed herein are generally described in the 2023 Clark County Flood Control Master Plan Update, Structures Nos. TRMC 0013, 0014, 0031 and 0033, TRSW 0080 and hereinafter referred to as “Project”; and

**WHEREAS**, the Project is identified and shown on the attached Exhibit “A”; and

**WHEREAS**, the Project has been approved by the DISTRICT on its annual Ten Year Construction Program; and

**WHEREAS**, the Project has regional flood control significance and is located in the same hydrographic area as the Las Vegas Valley.

**WHEREAS**, the COUNTY requests an increase in funding for the project; and

**NOW, THEREFORE**, in consideration of the covenants, conditions, contracts, and promises of the parties hereto, the DISTRICT and the COUNTY agree to supplement the Interlocal Contract approved September 12, 2013; and supplemental interlocal contracts approved May 21, 2015, June 14, 2018, June 13, 2019, June 11, 2020, March 9, 2023, July 13, 2023, and July 10, 2025, and agree to the following:

**SECTION II - PROJECT COSTS, shall be changed to read as follows:**

The DISTRICT agrees to fund Project costs within the limits specified below:

1. Design in an amount not to exceed \$2,239,640.00.

2. Right-Of-Way in an amount not to exceed \$2,000.00.
3. Environmental mitigation in an amount not to exceed \$37,000.00.
4. Entity Design Labor Costs in an amount not to exceed \$51,360.00.
5. The total cost of this Interlocal Contract shall not exceed \$2,330,000.00, which includes all the items described in the paragraphs above.
6. A written request must be made to the DISTRICT and approved by the Board to reallocate funds between phases of the Project. No other approval by the Lead Entity is required.
7. A written request must be made to the DISTRICT and a supplemental interlocal contract approved by the Board to increase the total cost of the contract noted above prior to payment of any additional funds.

**SECTION III- GENERAL, paragraph 9 shall be changed to read as follows:**

9. The DISTRICT will pay the COUNTY each month for PROJECT costs as outlined in SECTION II – PROJECT COSTS and in accordance with the Policies and Procedures Manual Section VII.B. Invoices submitted on a monthly basis, must identify and allocate all costs to the categories noted below:

- a. Predesign
- b. Design
- c. Entity Design Labor
- d. Right-of-way
- e. Environmental
- f. Emergency Action Plan
- g. Flood Map Revision
- h. Construction
- i. Construction Management
- j. Entity Construction Management Labor
- k. Landscape Construction
- l. Other

The remainder of the original Interlocal Contract and Supplemental Interlocal Contracts shall remain unchanged.

///

IN WITNESS WHEREOF, this Supplemental Interlocal Contract No. 8 is hereby executed as of the date first set forth above.

Date of Commission Action:

CLARK COUNTY BOARD OF COMMISSIONERS

By: \_\_\_\_\_

TICK SEGERBLOM  
Chair

Attest:

LYNN MARIE GOYA  
County Clerk

Approved as to Form:



TYLER SMITH  
Deputy District Attorney

\*\*\*\*\*  
Date of District Action:  
December 11, 2025

REGIONAL FLOOD CONTROL DISTRICT

By: \_\_\_\_\_

  
Justin Jones (Dec 11, 2025 12:04:23 PST)

JUSTIN JONES, Chair


Attest:



PATRICIA METZ  
Secretary to the Board  
Approved as to Form:

Christopher Figgins  
Christopher Figgins (Dec 11, 2025 11:47:57 PST)


CHRISTOPHER FIGGINS  
RFCD Attorney

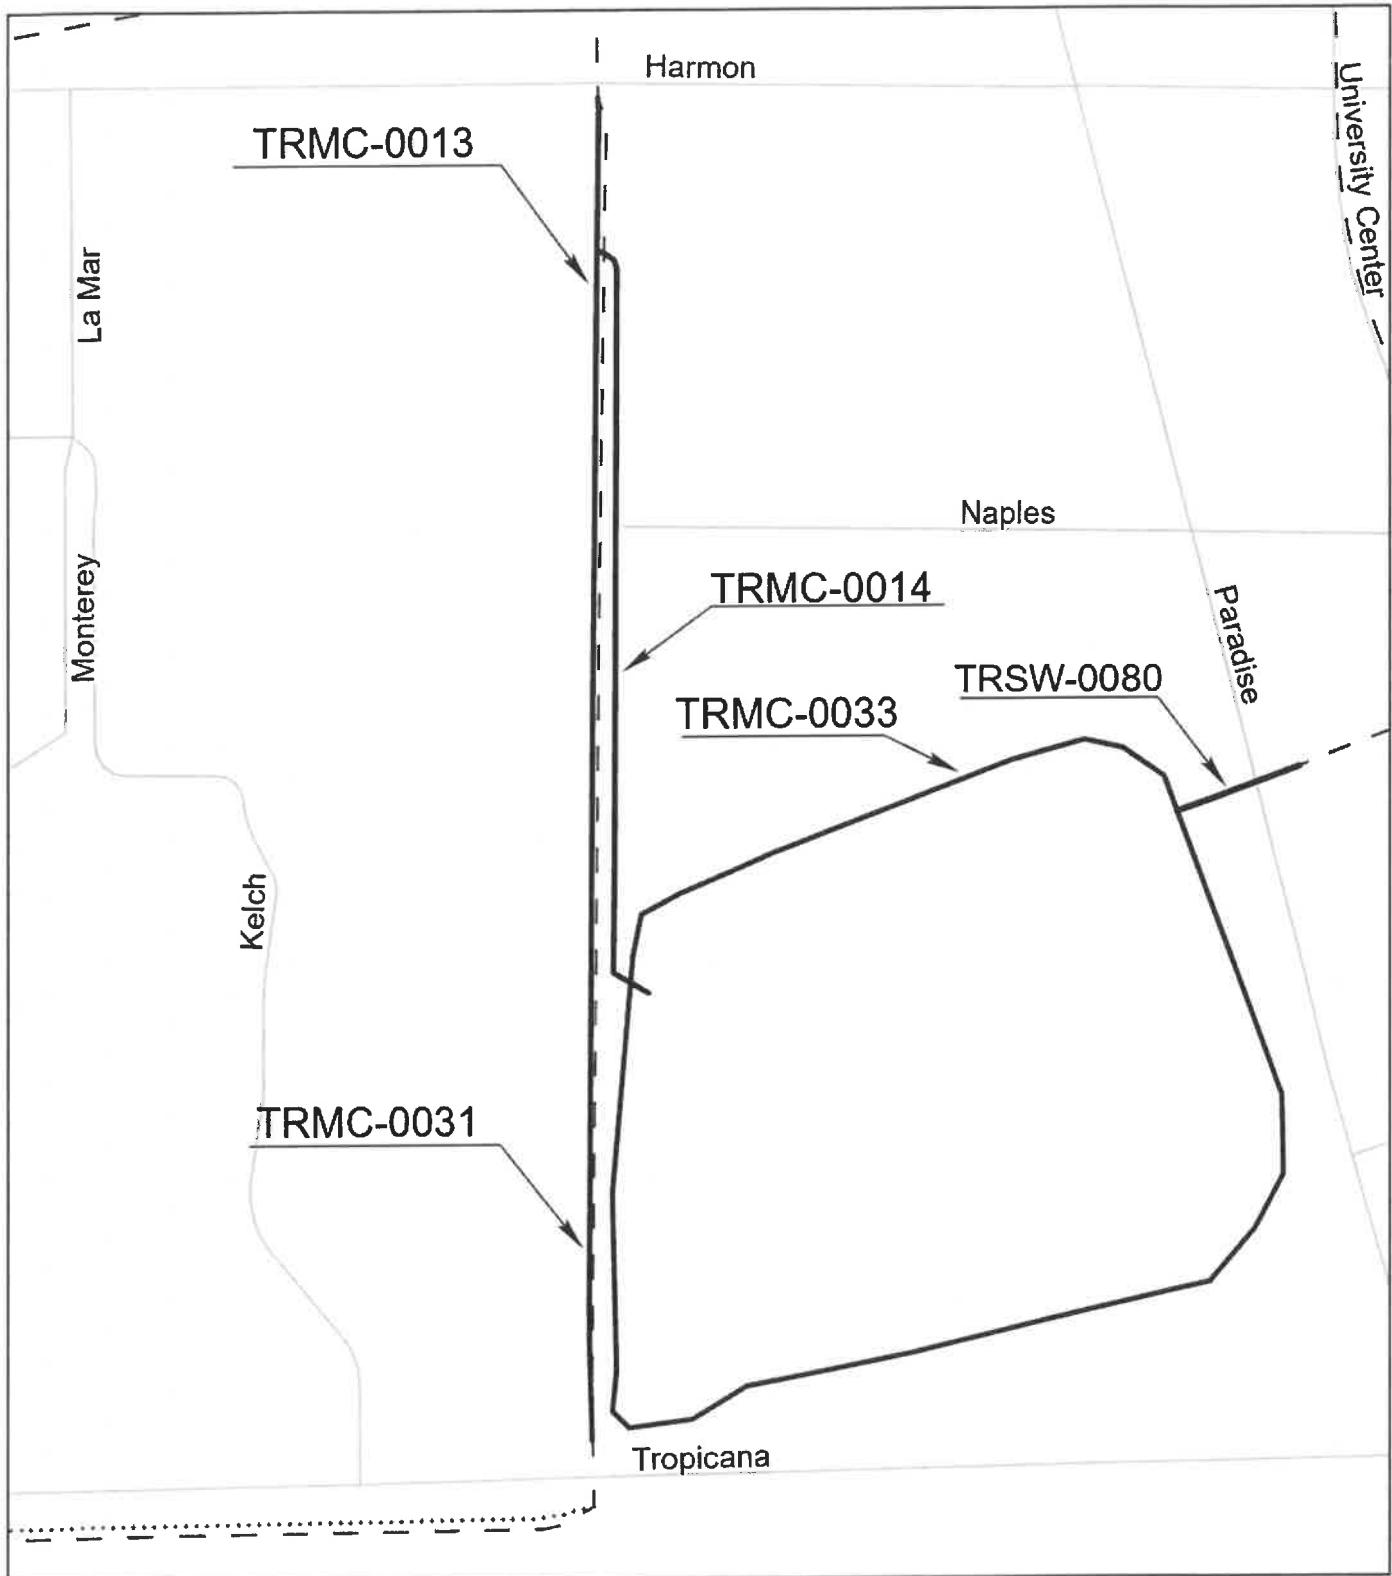

**Legend**

- Proposed
- - Existing
- .... Future

**Exhibit A**

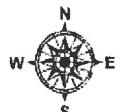

**Project Number: CLA10H13**

CLARK COUNTY PUBLIC WORKS

SCALE: NOT TO SCALE

**Airport Channel - Naples**

DATE: 11/05/2025

SHEET NUMBER: 1 OF 1