

**SUPPLEMENTAL NO. 1 INTERLOCAL CONTRACT FOR
WAGON TRAIL CHANNEL – SUNSET ROAD TO TECO AVENUE**

THIS FIRST SUPPLEMENTAL INTERLOCAL CONTRACT (“CONTRACT”), made and entered into this 9th day of February, 2023, by and between the Clark County Regional Flood Control District, hereinafter referred to as “DISTRICT”, and the County of Clark, hereinafter referred to as “COUNTY”.

WITNESSETH

WHEREAS, pursuant to Chapter 543 of the Nevada Revised Statutes, the DISTRICT may approve a project to design and construct flood control improvements; and

WHEREAS, the flood control improvements proposed herein are generally described in the 2018 Clark County Flood Control Master Plan Update, Structures Nos WGTR 0111, 0115 and 0130 hereinafter referred to as “PROJECT”; and

WHEREAS, the PROJECT is identified and shown on the attached Exhibit “A”; and,

WHEREAS, the PROJECT has been approved by the DISTRICT on its annual Ten Year Construction Program; and

WHEREAS, it is desirable to increase funding for the PROJECT; and

WHEREAS, the PROJECT has regional flood control significance and is located in the same hydrographic area as the Las Vegas Valley.

NOW, THEREFORE, in consideration of the covenants, conditions, contracts, and promises of the parties hereto, the DISTRICT and the COUNTY agree to supplement the Interlocal Contract approved June 10, 2021 as follows:

SECTION II - PROJECT COSTS, shall be revised to read as follows:

The DISTRICT agrees to fund PROJECT costs within the limits specified below:

1. Construction Management in an amount not to exceed \$250,000.00.
2. Construction in the amount not to exceed \$2,650,008.00.
3. Entity Construction Management Labor in the amount not to exceed \$50,000.00.
4. The total cost of this Interlocal CONTRACT shall not exceed \$2,950,008.00, which includes all the items described in the paragraphs above.

5. A written request must be made to the DISTRICT and approved by the Board to reallocate funds between phases of the PROJECT. No other approval by the Lead Entity is required.
6. A written request must be made to the DISTRICT and a supplemental interlocal contract must be approved by the Board to increase the total cost of the CONTRACT noted above prior to payment of any additional funds.

The remainder of the original Interlocal Contract shall remain unchanged.

///

///

///

///

///

///

///

///

///

///

///

///

IN WITNESS WHEREOF, this Supplemental No. 1 to the Interlocal Contract is hereby executed as of the date first set forth above.

Date of Commission Action:

CLARK COUNTY BOARD OF COMMISSIONERS

By:

JAMES B. GIBSON
Chair

Attest:

LYNN MARIE GOYA
County Clerk

Date of District Action:

REGIONAL FLOOD CONTROL DISTRICT

February 9, 2023

By:


Justin Jones (Feb 12, 2023 05:29 PST)

Justin Jones
Chair


Attest:

Deanna Hughes

DEANNA HUGHES
Secretary to the Board
Approved as to Form:


Chris Figgins (Feb 11, 2023 20:52 PST)

CHRISTOPHER FIGGINS
RFCD Attorney

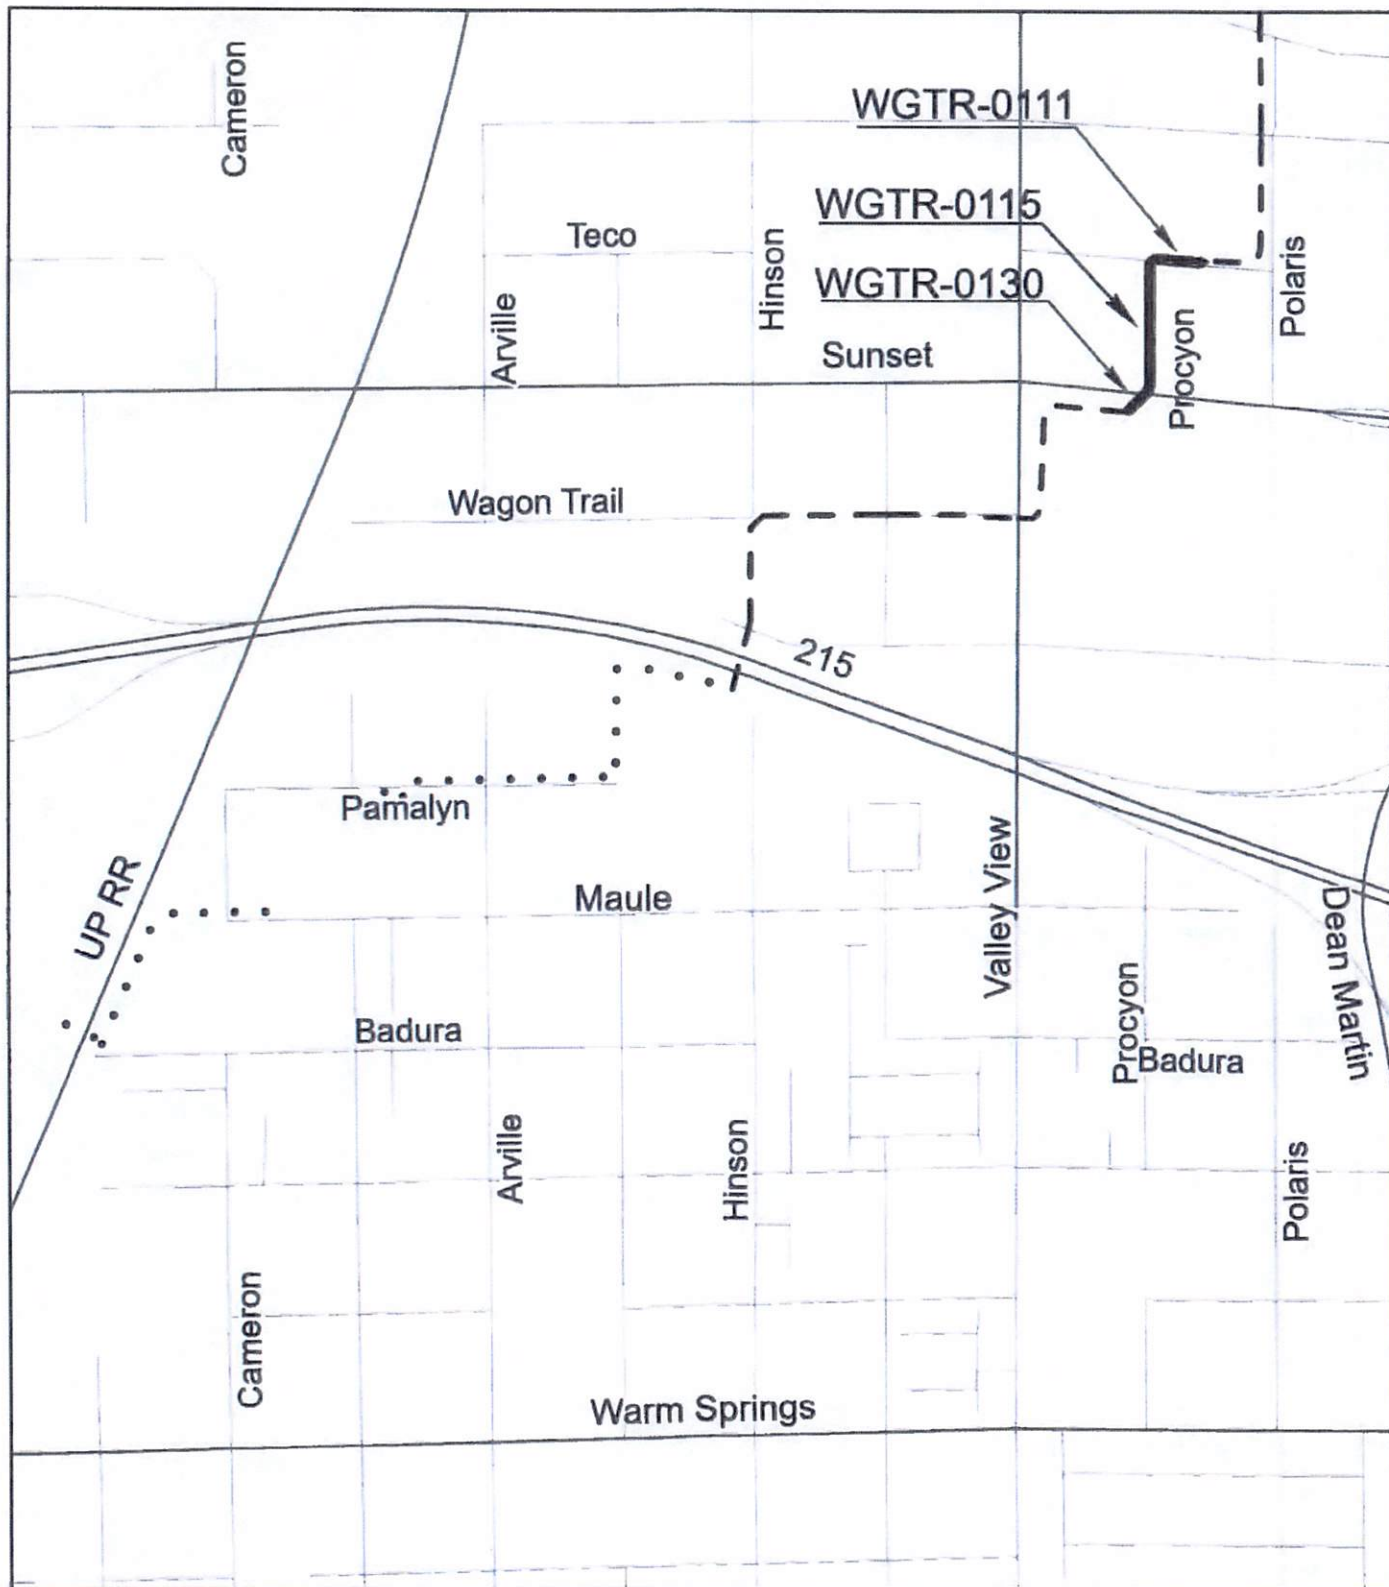

Legend

- Proposed
- Existing
- Future

Exhibit A



Project Number: CLA10J21

Wagon Trail Channel - Sunset Road to Teco Avenue

CLARK COUNTY PUBLIC WORKS

SCALE: NOT TO SCALE

DATE: 01-06-2023

SHEET NUMBER: 1 OF 1