

**SUPPLEMENTAL NO. 4 TO THE INTERLOCAL CONTRACT FOR
SILVERADO RANCH DETENTION BASIN AND OUTFALL FACILITIES**

THIS FOURTH SUPPLEMENTAL INTERLOCAL CONTRACT, made and entered into this 11th day of August, 2022, by and between the Clark County Regional Flood Control District, hereinafter referred to as "DISTRICT", and the County of Clark, hereinafter referred to as "COUNTY".

W I T N E S S E T H

WHEREAS, pursuant to Chapter 543 of the Nevada Revised Statutes, the DISTRICT may approve a project to design and construct flood control improvements; and

WHEREAS, the flood control improvements proposed herein are generally described in the 2008 Clark County Flood Control Master Plan Update, Structure Nos. BD02 0265, 0277, and 0312, and hereinafter referred to as "Project"; and

WHEREAS, the flood control improvements proposed herein are generally described in the 2013 Clark County Flood Control Master Plan Update, Structures Nos. BD02 0125, 0151, 0177, 0265, 0277, 0312, 0359 and 0385, and hereinafter referred to as "Project"; and

WHEREAS, the flood control improvements proposed herein are generally described in the 2018 Clark County Flood Control Master Plan Update, Structure Nos. BD02 0125, 0151, 0177, 0265, 0277, 0300, 0308, 0310, 0312, 0350, 0359, 0385, 0404 and DCW4 0000 and 0001, and hereinafter referred to as "Project"; and

WHEREAS, the Project is identified and shown on the attached Exhibit "A"; and

WHEREAS, the Project has been approved by the DISTRICT on its annual Ten-Year Construction Program; and

WHEREAS, the Project has regional flood control significance and is located in the same hydrographic area as the Las Vegas Valley; and

WHEREAS, the COUNTY requests an increase in funding for the project; and

NOW, THEREFORE, in consideration of the covenants, conditions, contracts, and promises of the parties hereto, the DISTRICT and the COUNTY agree to supplement the Interlocal Contract approved September 12, 2013; and supplemental interlocal contracts approved September 8, 2016, June 11, 2020 and March 3, 2021 as follows:

SECTION II - PROJECT COSTS, shall be changed to read as follows:

The DISTRICT agrees to fund Project costs within the limits specified below:

1. Design Engineering in an amount not to exceed \$1,303,000.00.
2. Right-Of-Way in an amount not to exceed \$31,000.00.
3. Environmental in an amount not to exceed \$81,000.00.
4. Emergency Action Plan in an amount not to exceed \$10,000.00.
5. Entity Design Labor in an amount not to exceed \$50,000.00.
6. The total cost of this Interlocal CONTRACT shall not exceed \$1,475,000.00, which includes all the items described in the paragraphs above.
7. A written request must be made to the DISTRICT and approved by the Board to reallocate funds between phases of the PROJECT. No other approval by the Lead Entity is required.
8. A written request must be made to the DISTRICT and a supplemental interlocal contract must be approved by the Board to increase the total cost of the CONTRACT noted above prior to payment of any additional funds.

The remainder of the original Interlocal Contract and Supplemental Interlocal Contracts remains unchanged.

///
///
///
///
///
///
///
///
///

IN WITNESS WHEREOF, this Supplemental No. 4 to the Interlocal Contract is hereby executed as of the date first set forth above.

Date of Commission Action: CLARK COUNTY BOARD OF COMMISSIONERS

By: _____
JAMES B. GIBSON
Chair

Attest:

LYNN MARIE GOYA
County Clerk

Date of District Action: REGIONAL FLOOD CONTROL DISTRICT

August 11, 2022 By: Debra March
Debra March (Aug 17, 2022 07:26 PDT)
DEBRA MARCH, Chair

Attest:


Deanna Hughes

DEANNA HUGHES
Secretary to the Board

Approved as to Form:

christopher figgins
christopher figgins (Aug 16, 2022 13:25 PDT)

CHRISTOPHER FIGGINS
RFCD Attorney

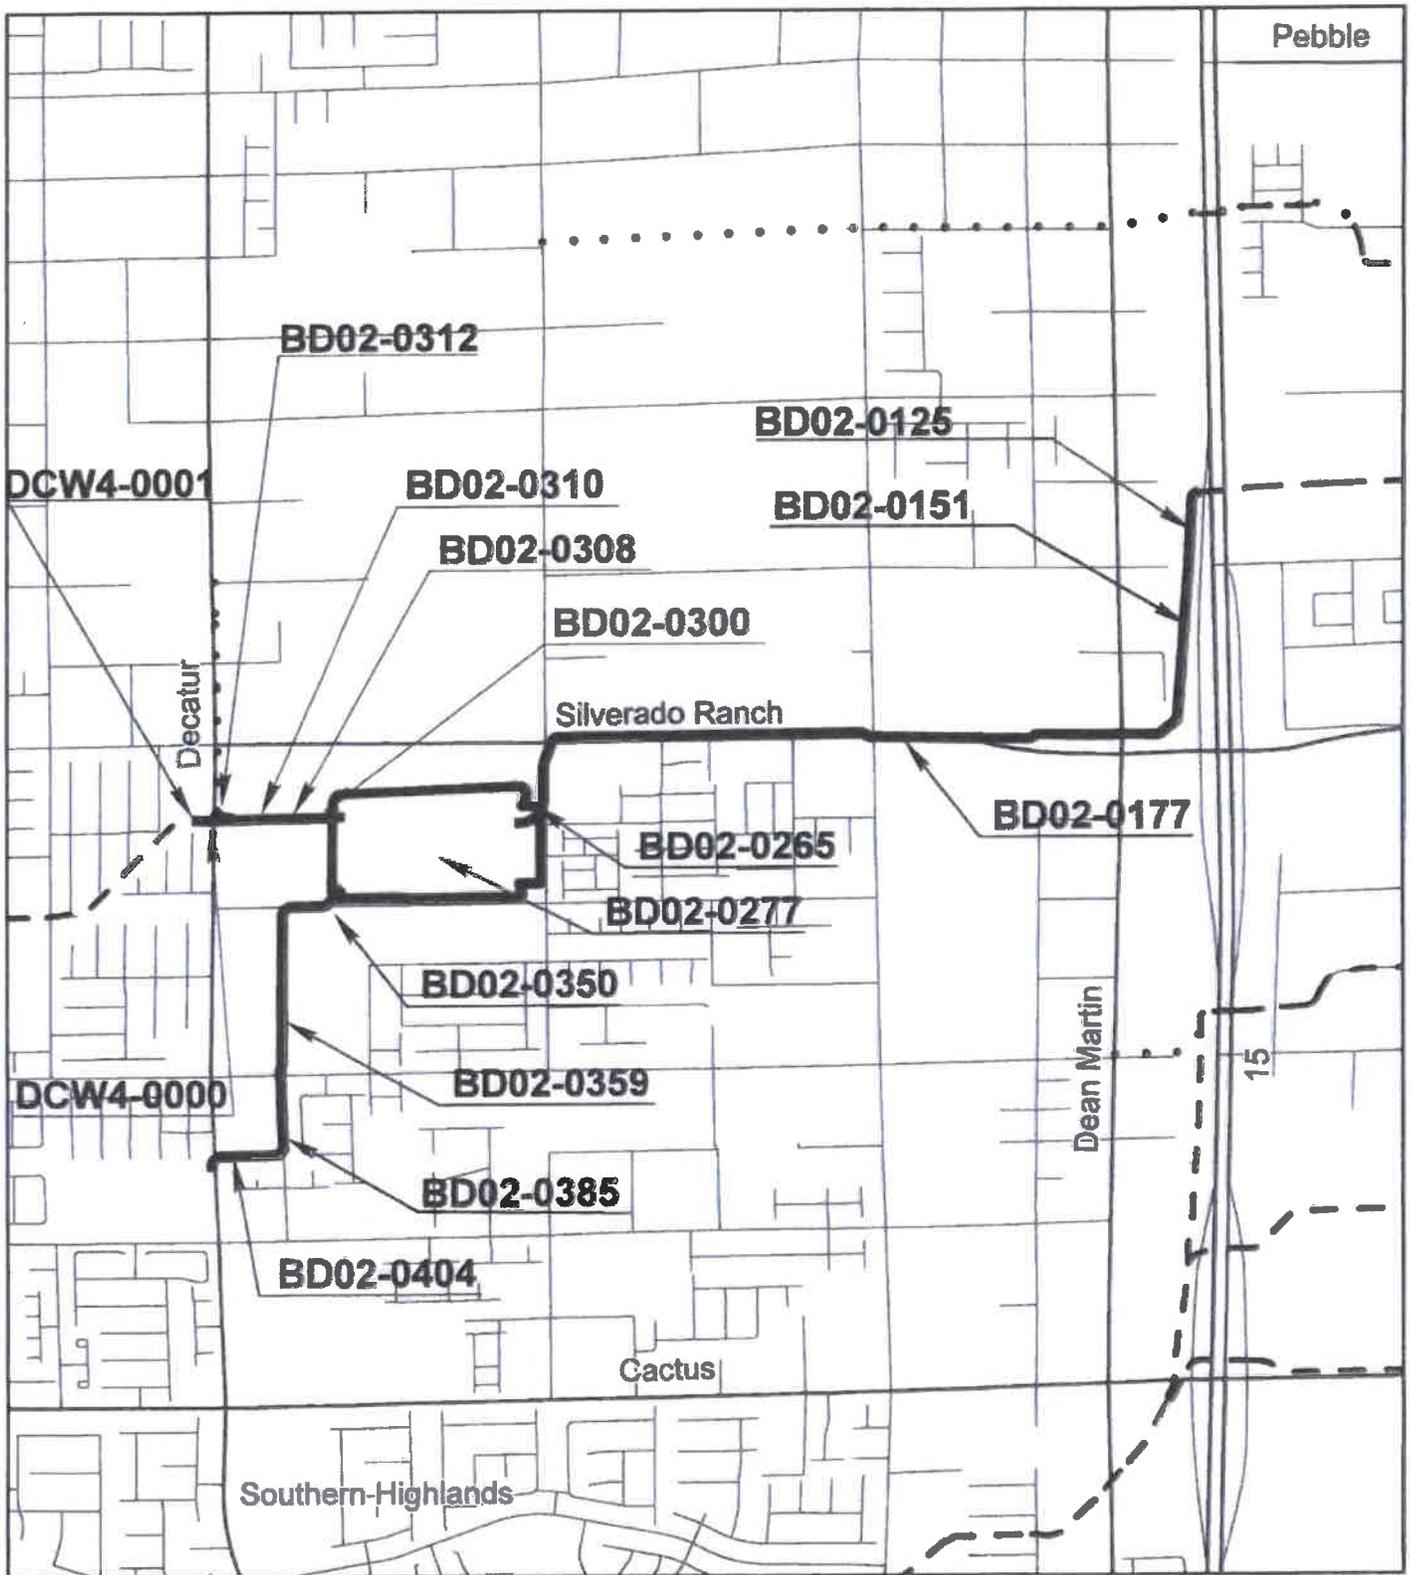

Legend

-  Proposed
-  Existing
-  Future

Exhibit A



	Project Number: CLA08S13	CLARK COUNTY PUBLIC WORKS
	Silverado Ranch Detention Basin and Outfall Facilities	SCALE: NOT TO SCALE
		DATE: 07-14-2022