

**SUPPLEMENTAL NO. 3 TO THE INTERLOCAL CONTRACT FOR  
SILVERADO RANCH DETENTION BASIN AND OUTFALL FACILITIES**

**THIS THIRD SUPPLEMENTAL INTERLOCAL CONTRACT**, made and entered into this 11th day of March, 2021, by and between the Clark County Regional Flood Control District, hereinafter referred to as “DISTRICT”, and the County of Clark, hereinafter referred to as “COUNTY”.

**WITNESSETH**

**WHEREAS**, pursuant to Chapter 543 of the Nevada Revised Statutes, the DISTRICT may approve a project to design and construct flood control improvements; and

**WHEREAS**, the flood control improvements proposed herein are generally described in the 2008 Clark County Flood Control Master Plan Update, Structure Nos. BD02 0265, 0277, and 0312, and hereinafter referred to as “Project”; and

**WHEREAS**, the flood control improvements proposed herein are generally described in the 2013 Clark County Flood Control Master Plan Update, Structures Nos. BD02 0125, 0151, 0177, 0265, 0277, 0312, 0359 and 0385, and hereinafter referred to as “Project”; and

**WHEREAS**, the flood control improvements proposed herein are generally described in the 2018 Clark County Flood Control Master Plan Update, Structure Nos. BD02 0125, 0151, 0177, 0265, 0277, 0300, 0308, 0310, 0312, 0350, 0359, 0385, 0404 and DCW4 0000 and 0001, and hereinafter referred to as “Project”; and

**WHEREAS**, the Project is identified and shown on the attached Exhibit “A”; and

**WHEREAS**, the Project has been approved by the DISTRICT on its annual Ten Year Construction Program; and

**WHEREAS**, it is necessary to extend the term of the contract for the Project; and

**WHEREAS**, the Project has regional flood control significance and is located in the same hydrographic area as the Las Vegas Valley; and

**NOW, THEREFORE**, in consideration of the covenants, conditions, contracts, and promises of the parties hereto, the DISTRICT and the COUNTY agree to supplement the Interlocal Contract approved September 12, 2013; and supplemental interlocal contracts approved September 8, 2016 and June 11, 2020 agree to the following:

**SECTION III- GENERAL, paragraph 14 shall be changed to read as follows:**

14. The items covered in SECTION II - PROJECT COSTS must be completed to the satisfaction of the DISTRICT prior to June 30, 2024. The DISTRICT may, at any time thereafter, grant extensions or terminate this Interlocal Contract after thirty (30) days notice.

The remainder of the original Interlocal Contract and Supplemental Interlocal Contracts remains unchanged.

///

///

///

///

///

///

///

///

///

///

///

///

///


///

///




///

///

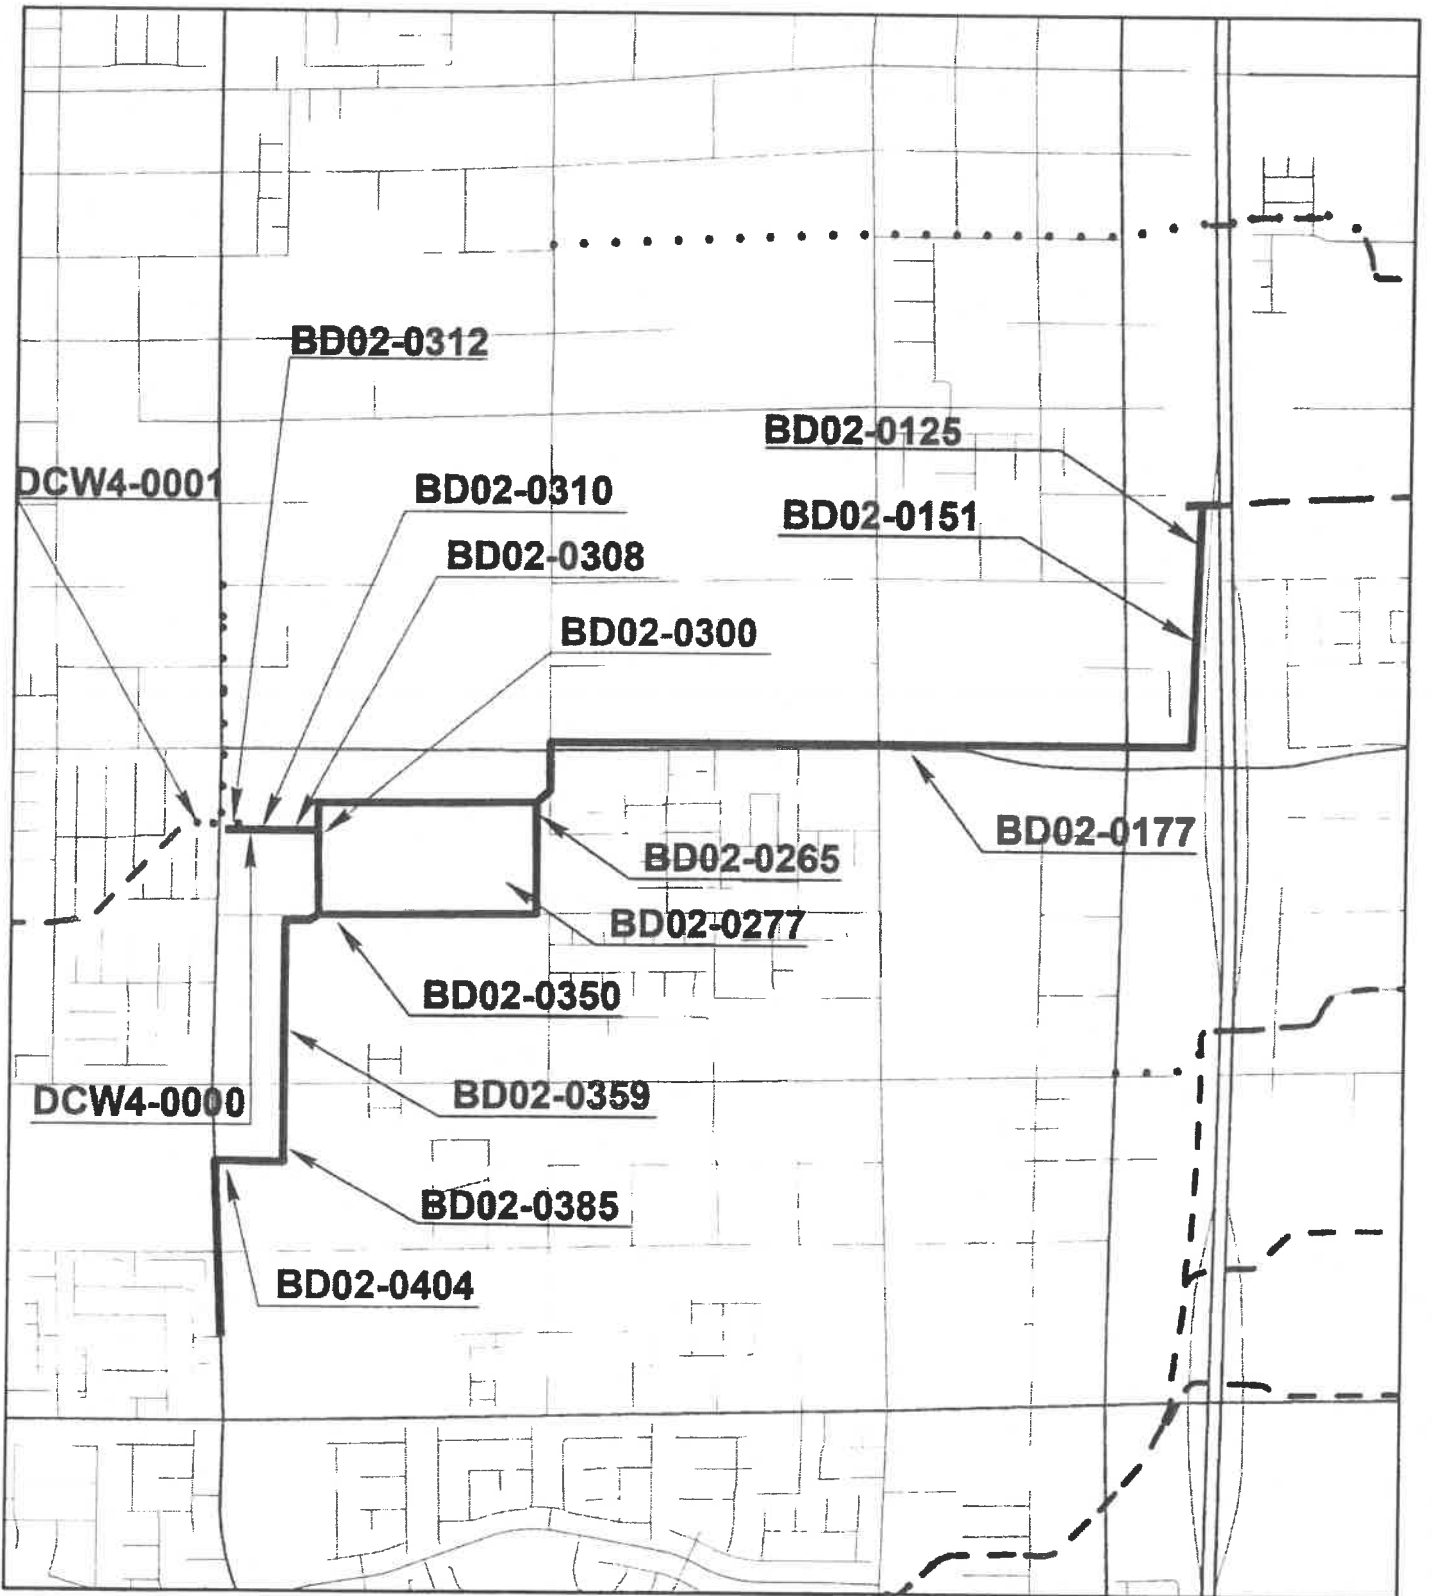




**Legend**

-  Proposed
-  Existing
-  Future

**Exhibit A**

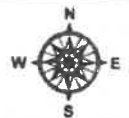

**Project Number: CLA08S13**

**Silverado Ranch Detention Basin and  
Outfall Facilities**

CLARK COUNTY PUBLIC WORKS

SCALE: NOT TO SCALE

DATE: 02-10-2021

SHEET NUMBER: 1 OF 1