

**INTERLOCAL CONTRACT FOR
SUNSET PARK – DUCK CREEK WASH TO EASTERN AVENUE**

12th **THIS INTERLOCAL CONTRACT (“CONTRACT”)**, made and entered into this day of August, 2021, by and between the Clark County Regional Flood Control District, hereinafter referred to as “DISTRICT”, and the County of Clark, hereinafter referred to as “COUNTY”.

W I T N E S S E T H

WHEREAS, pursuant to Chapter 543 of the Nevada Revised Statutes, the DISTRICT may approve a project to design and construct flood control improvements; and

WHEREAS, the flood control improvements proposed herein are generally described in the 2018 Clark County Flood Control Master Plan Update, Structures No’s DCSP 0000 and 0115, hereinafter referred to as “PROJECT”; and

WHEREAS, the PROJECT is identified and shown on the attached Exhibit “A”; and,

WHEREAS, the PROJECT has been approved by the DISTRICT on its annual Ten Year Construction Program; and

WHEREAS, the PROJECT has regional flood control significance and is located in the same hydrographic area as the Las Vegas Valley.

NOW, THEREFORE, in consideration of the covenants, conditions, contracts, and promises of the parties hereto, the DISTRICT and the COUNTY agree to the following:

SECTION I - SCOPE OF PROJECT

This INTERLOCAL CONTRACT applies to design engineering and entity design labor costs of improvements associated with the Sunset Park – Duck Creek Wash to Eastern Avenue. The basic improvements shall consist of a 12’ x 5’ reinforced concrete box storm drain. The improvements shall be funded through DISTRICT funds as herein described. The PROJECT is further identified and shown on the attached Exhibit “A.”

SECTION II - PROJECT COSTS

The DISTRICT agrees to fund PROJECT costs within the limits specified below:

1. Design engineering in an amount not to exceed \$1,600,000.00.
2. Entity Design Labor in an amount not to exceed \$30,000.00.
3. The total cost of this CONTRACT shall not exceed \$1,630,000.00, which includes all the items described in the paragraphs above.
4. A written request must be made to the DISTRICT and approved by the Board to reallocate funds between phases of the PROJECT. No other approval by the Lead Entity is required.
5. A written request must be made to the DISTRICT and a supplemental interlocal contract must be approved by the Board to increase the total cost of the CONTRACT noted above prior to payment of any additional funds.

SECTION III - GENERAL

1. The Clark County Regional Flood Control District shall be shown on the title sheet of both the plans and the specifications as the funding agency.
2. The COUNTY will comply with the Local Purchasing Act, Chapter 332, and Public Works Projects, Chapter 338 of the Nevada Revised Statutes.
3. The COUNTY, its employees, and representatives shall at all times comply with all applicable laws, ordinances, statutes, rules, and regulations in effect at the time work is performed on the Project.
4. The COUNTY will require appropriate financial security for the construction of the Project.
5. The COUNTY shall provide all impacted entities and the DISTRICT with the opportunity to provide the COUNTY with input relative to the following processes: scope of services development; consultant selection; design; construction and maintenance review; and monitoring of the effectiveness and impacts of facilities on flood flows.
6. Applicable portions of the current editions of the Clark County Regional Flood Control District Policies and Procedures, the Hydrologic Criteria and Drainage Design Manual, and Uniform Regulations for Control of Drainage adopted by the DISTRICT will apply in developing this PROJECT unless specifically superseded by this CONTRACT.
7. Purchases of right-of-way in excess of that actually needed for construction will not be allowed unless a comparison between the cost of excess acquisition and needed

acquisition, including damages, indicates that benefits from such a transaction would result. Title to residual property will be vested in the name of the COUNTY. Revenues derived from the sale of these properties, less the cost of the sale of these properties, will be forwarded to the DISTRICT.

8. Administrative settlements and acceptance of counter offers involving right-of-way may only be made following a review and approval by the DISTRICT.
9. The DISTRICT will pay the COUNTY, or make payment directly to its contractor or its consultant, each month for PROJECT costs as outlined in SECTION II - PROJECT COSTS. Invoices must identify and allocate all costs to the categories noted below:
 - a. Predesign Engineering
 - b. Design Engineering
 - c. Entity Design Labor
 - d. Right-of-way
 - e. Environmental
 - f. Emergency Action Plan
 - g. Flood Map Revision
 - h. Construction
 - i. Construction Management
 - j. Entity Construction Management Labor
 - k. Landscape Construction
 - l. Other
10. Accurate documentation of all work done and payments made will be maintained by the COUNTY for a period of three (3) years in hard copy form after final PROJECT approval and payment. Following the three (3) year period, the COUNTY shall keep records for permanent storage in original form, in microfilm/fiche media, or an electronic format.
11. The DISTRICT reserves the right to review and/or audit all records pertaining to all projects both during and after PROJECT completion.
12. Up to the limits set forth in NRS Chapter 41, the COUNTY will indemnify and defend the DISTRICT against and from any and all claims and demands of whatsoever nature which arises out of allegations of negligence or misconduct of County officers, employees or agents, related to or under this CONTRACT which results from injury to or death of any persons whomsoever, or against and from damage to or loss or destruction of property.
13. Any costs found to be improperly allocated to the PROJECT will be refunded by the COUNTY to the DISTRICT.

14. The items covered in SECTION II - PROJECT COSTS must be completed to the satisfaction of the DISTRICT prior to June 30, 2026. The DISTRICT may, at any time thereafter, grant extensions or terminate this CONTRACT after thirty (30) days notice.

///

///

///

///

///

///

///

///

///

///

///

///

///

///

15. This CONTRACT may be executed in multiple counterparts, each of which shall be deemed an original CONTRACT and each of which shall constitute one and the same CONTRACT. The counterparts of this CONTRACT may be executed and delivered by facsimile or other electronic signature (including portable document format) by either of the parties and the receiving party may rely on the receipt of such document so executed and delivered electronically or by facsimile as if the original had been received.

Date of Commission Action:

CLARK COUNTY BOARD OF COMMISSIONERS

By:

MARILYN KIRKPATRICK
Chair

Attest:

LYNN MARIE GOYA
County Clerk

Date of District Action:

REGIONAL FLOOD CONTROL DISTRICT

Aug. 12, 2021

By:


DEBRA MARCH, Chair

Attest:

DEANNA HUGHES
Secretary to the Board

Approved as to Form:

CHRISTOPHER PIGGINS
RFCD Attorney

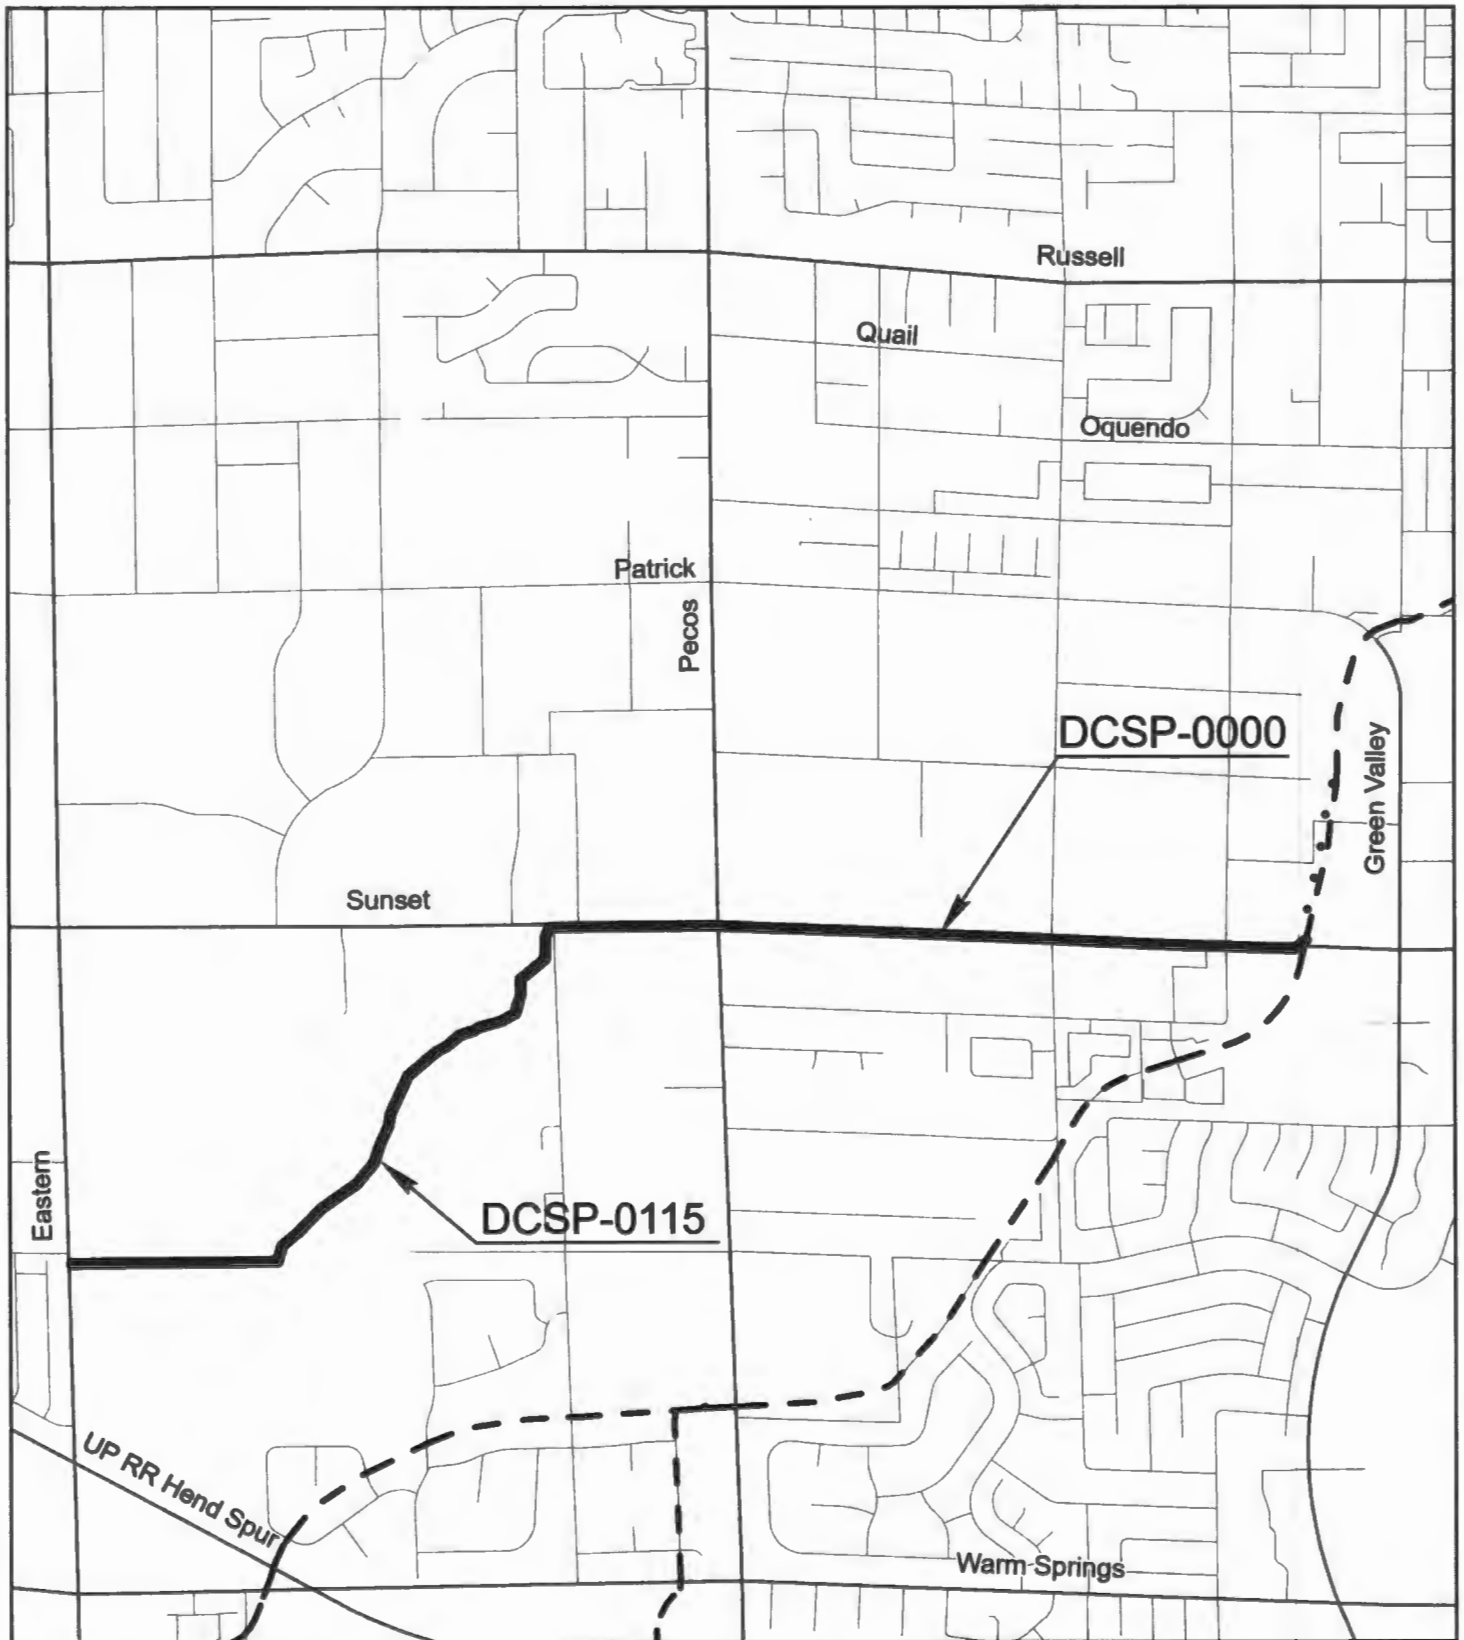

Legend

- Proposed
- Existing
- Future

Exhibit A



Project Number: CLA14X21

Sunset Park - Duck Creek Wash to Eastern Avenue

CLARK COUNTY PUBLIC WORKS

SCALE: NOT TO SCALE

DATE: 07-20-2021

SHEET NUMBER: 1 OF 1