

**SUPPLEMENTAL NO. 3 TO THE INTERLOCAL CONTRACT FOR  
SILVERADO RANCH DETENTION BASIN, COLLECTION & OUTFALL**

**THIS THIRD SUPPLEMENTAL INTERLOCAL CONTRACT ("CONTRACT")**, made and entered into this 8th day of February, 2024, by and between the Clark County Regional Flood Control District, hereinafter referred to as "DISTRICT", and the County of Clark, hereinafter referred to as "COUNTY".

**W I T N E S S E T H**

**WHEREAS**, pursuant to Chapter 543 of the Nevada Revised Statutes, the DISTRICT may approve a project to design and construct flood control improvements; and

**WHEREAS**, the flood control improvements proposed herein are generally described in the 2018 Master Plan Update, Structures Nos. BD02 0125, 0151, 0177, 0265, 0277, 0300, 0308, 0310, 0312, 0350, 0359, 0385 and 0404 and DCW4 0000 and 0001, hereinafter referred to as "Project"; and

**WHEREAS**, the Project is identified and shown on the attached Exhibit "A"; and,

**WHEREAS**, the Project has been approved by the DISTRICT on its annual Ten Year Construction Program; and

**WHEREAS**, the DISTRICT approved an interlocal contract to provide funds for construction, construction management, and entity construction management labor of the Project; and

**WHEREAS**, it is necessary to extend the term of the contract for the Project; and

**WHEREAS**, the Project has regional flood control significance and is located in the unincorporated area of Clark County outside of the Las Vegas Valley.

**NOW, THEREFORE**, in consideration of the covenants, conditions, contracts, and promises of the parties hereto, the DISTRICT and the COUNTY agree to supplement the Interlocal Contract approved March 12, 2020 and Supplemental Interlocal Contracts dated April 14, 2022, and March 9, 2023 as follows:

**SECTION III- GENERAL, paragraph 15 shall be changed to read as follows:**

15. The items covered in SECTION II - PROJECT COSTS must be completed to the satisfaction of the DISTRICT prior to June 30, 2025. The DISTRICT may, at any time thereafter, grant extensions or terminate this Interlocal Contract after thirty (30) days notice.

The remainder of the original Interlocal Contract and Supplemental Interlocal Contracts

shall remain unchanged.

IN WITNESS WHEREOF, this Supplemental No. 3 to the Interlocal Contract is hereby executed as of the date first set forth above.

Date of Commission Action: CLARK COUNTY BOARD OF COMMISSIONERS

\_\_\_\_\_  
By: \_\_\_\_\_  
TICK SEGERBLOM  
Chair

Attest:

\_\_\_\_\_  
LYNN MARIE GOYA  
County Clerk

Approved as to Form:

Ashley A. Balducci  
ASHLEY A. BALDUCCI  
Deputy District Attorney

\*\*\*\*\*

Date of District Action: REGIONAL FLOOD CONTROL DISTRICT


February 8, 2024  
By: JUSTIN JONES  
JUSTIN JONES (Feb 12, 2024 13:15 PST)  
JUSTIN JONES, Chair

Attest:

Deanna Hughes  
DEANNA HUGHES  
Secretary to the Board

Approved as to Form:

Christopher Figgins  
CHRISTOPHER FIGGINS  
RFCD Attorney

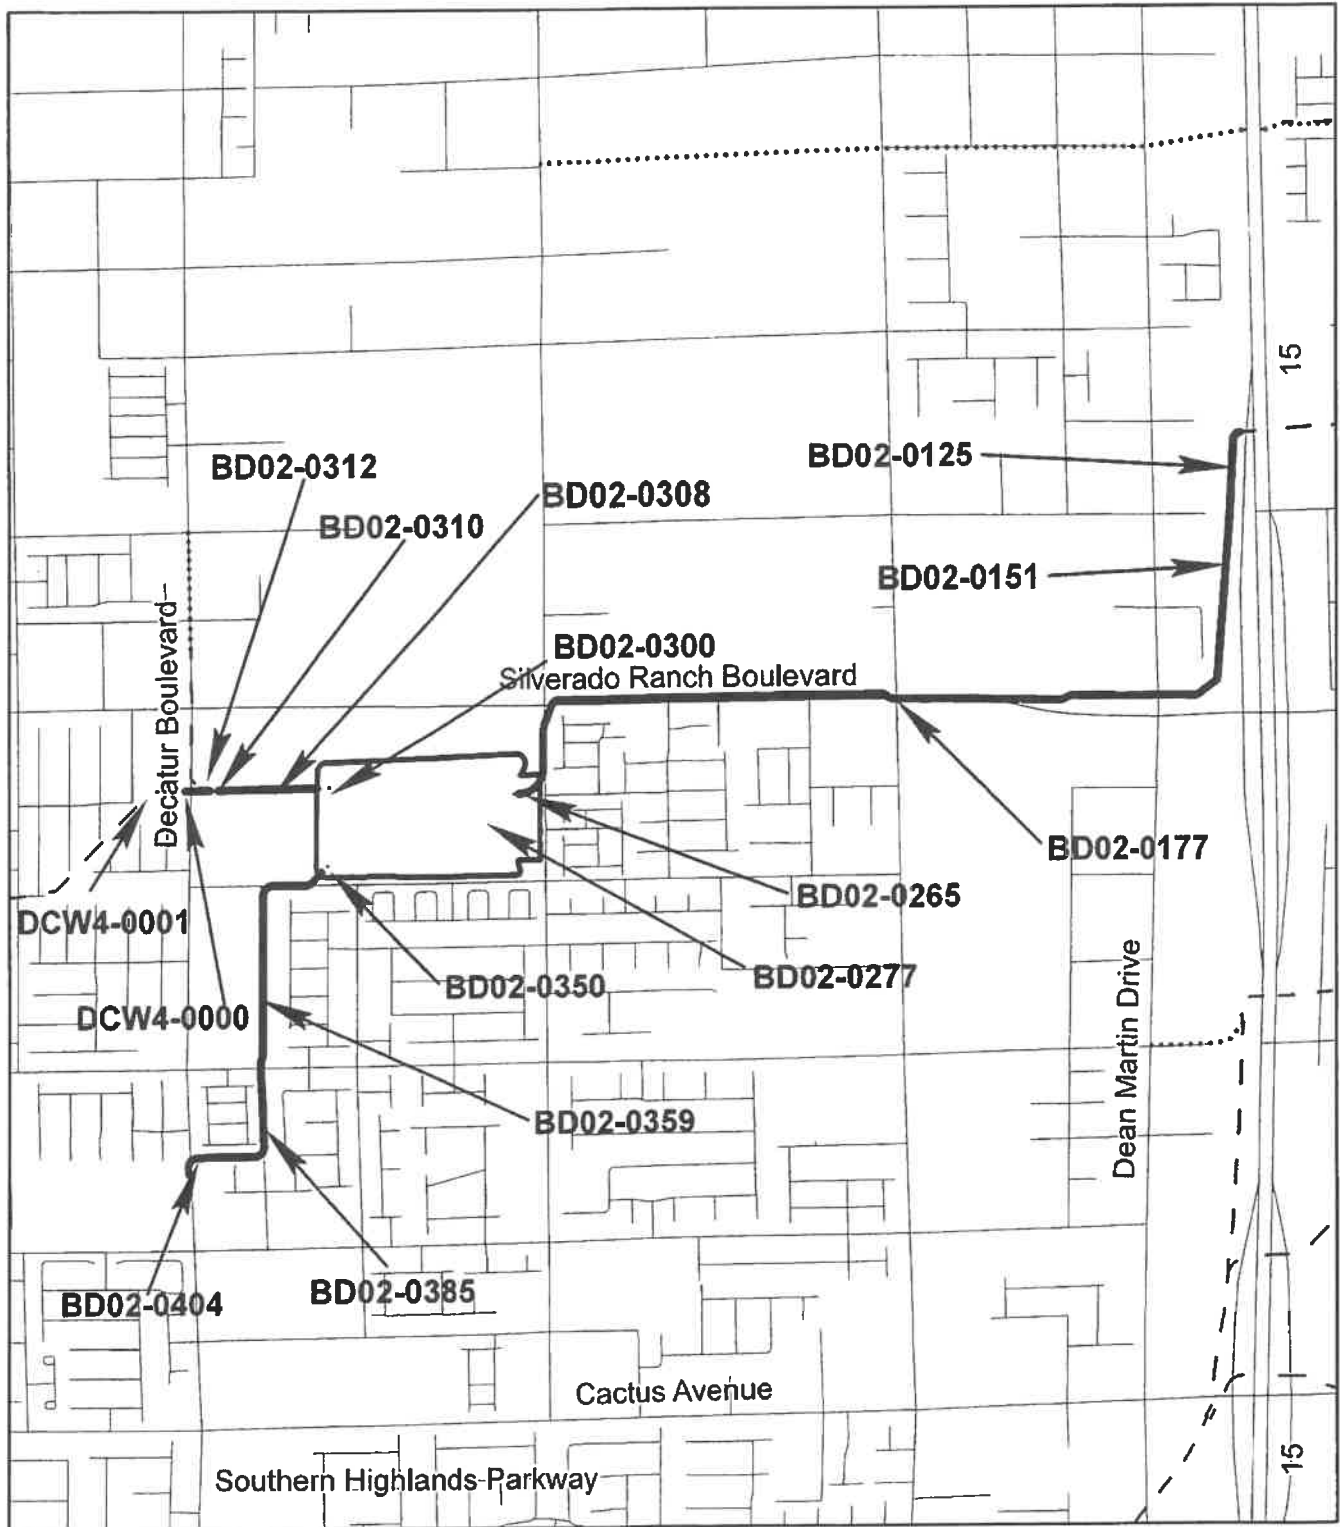

## Exhibit A

### Legend

- Proposed
- - Existing
- ..... Future



**Project Number: CLA38B20**

**Silverado Ranch Detention Basin**

CLARK COUNTY PUBLIC WORKS

SCALE: NOT TO SCALE

DATE: 01-10-2024

SHEET NUMBER: 1 OF 1