

**SUPPLEMENTAL NO. 1 TO THE INTERLOCAL CONTRACT FOR
LAS VEGAS WASH – BRANCH 02 –
MONSON CHANNEL – JIMMY DURANTE TO BOULDER HIGHWAY**

THIS FIRST SUPPLEMENTAL INTERLOCAL CONTRACT (“CONTRACT”), made and entered into this 10th day of March, 2022, by and between the Clark County Regional Flood Control District, hereinafter referred to as “DISTRICT”, and the County of Clark, hereinafter referred to as “COUNTY”.

W I T N E S S E T H

WHEREAS, pursuant to Chapter 543 of the Nevada Revised Statutes, the DISTRICT may approve a project to design and construct flood control improvements; and

WHEREAS, the flood control improvements proposed herein are generally described in the 2018 Clark County Flood Control Master Plan Update, Structure Nos., LV02-0209, 0273, 0282 and 0294, hereinafter referred to as “PROJECT; and

WHEREAS, the PROJECT is identified and shown on the attached Exhibit “A”; and

WHEREAS, the PROJECT has been approved by the DISTRICT on its annual Ten Year Construction Program; and

WHEREAS, the DISTRICT approved interlocal contracts to provide funds for design, environmental and entity design labor for the PROJECT; and

WHEREAS, it is necessary to increase funding for the PROJECT; and

WHEREAS, the PROJECT has regional flood control significance and is located in the same hydrographic area as the Las Vegas Valley.

NOW, THEREFORE, in consideration of the covenants, conditions, contracts, and promises of the parties hereto, the DISTRICT and the COUNTY agree to supplement the Interlocal Contract approved April 8, 2021 as follows:

SECTION II - PROJECT COSTS, shall be changed to read as follows:

The DISTRICT agrees to fund PROJECT costs within the limits specified below:

1. Design in an amount not to exceed \$715,000.00.
2. Environmental in an amount not to exceed \$15,000.00.

3. Entity design labor in an amount not to exceed \$20,000.00.
4. The total cost of this Interlocal CONTRACT shall not exceed \$750,000.00, which includes all the items described in the paragraphs above.
5. A written request must be made to the DISTRICT and approved by the Board to reallocate funds between phases of the PROJECT. No other approval by the Lead Entity is required.
6. A written request must be made to the DISTRICT and a supplemental interlocal contract must be approved by the Board to increase the total cost of the CONTRACT noted above prior to payment of any additional funds.

The remainder of the original Interlocal Contract shall remain unchanged.

///

///

///

///

///

///

///

///

///

IN WITNESS WHEREOF, this Supplemental No. 1 to the Interlocal Contract is hereby executed as of the date first set forth above.

Date of Commission Action: CLARK COUNTY BOARD OF COMMISSIONERS

By: _____
JAMES B. GIBSON
Chair

Attest:

LYNN MARIE GOYA
County Clerk

Date of District Action: REGIONAL FLOOD CONTROL DISTRICT

March 10, 2022

By: Debra March
Debra March (Mar 15, 2022 13:34 PDT)
DEBRA MARCH, Chair


Attest:

Deanna Hughes
DEANNA HUGHES
Secretary to the Board

Approved as to Form:

Chris Figgins
Christopher Figgins (Mar 14, 2022 14:32 PDT)

CHRISTOPHER FIGGINS
RFCD Attorney

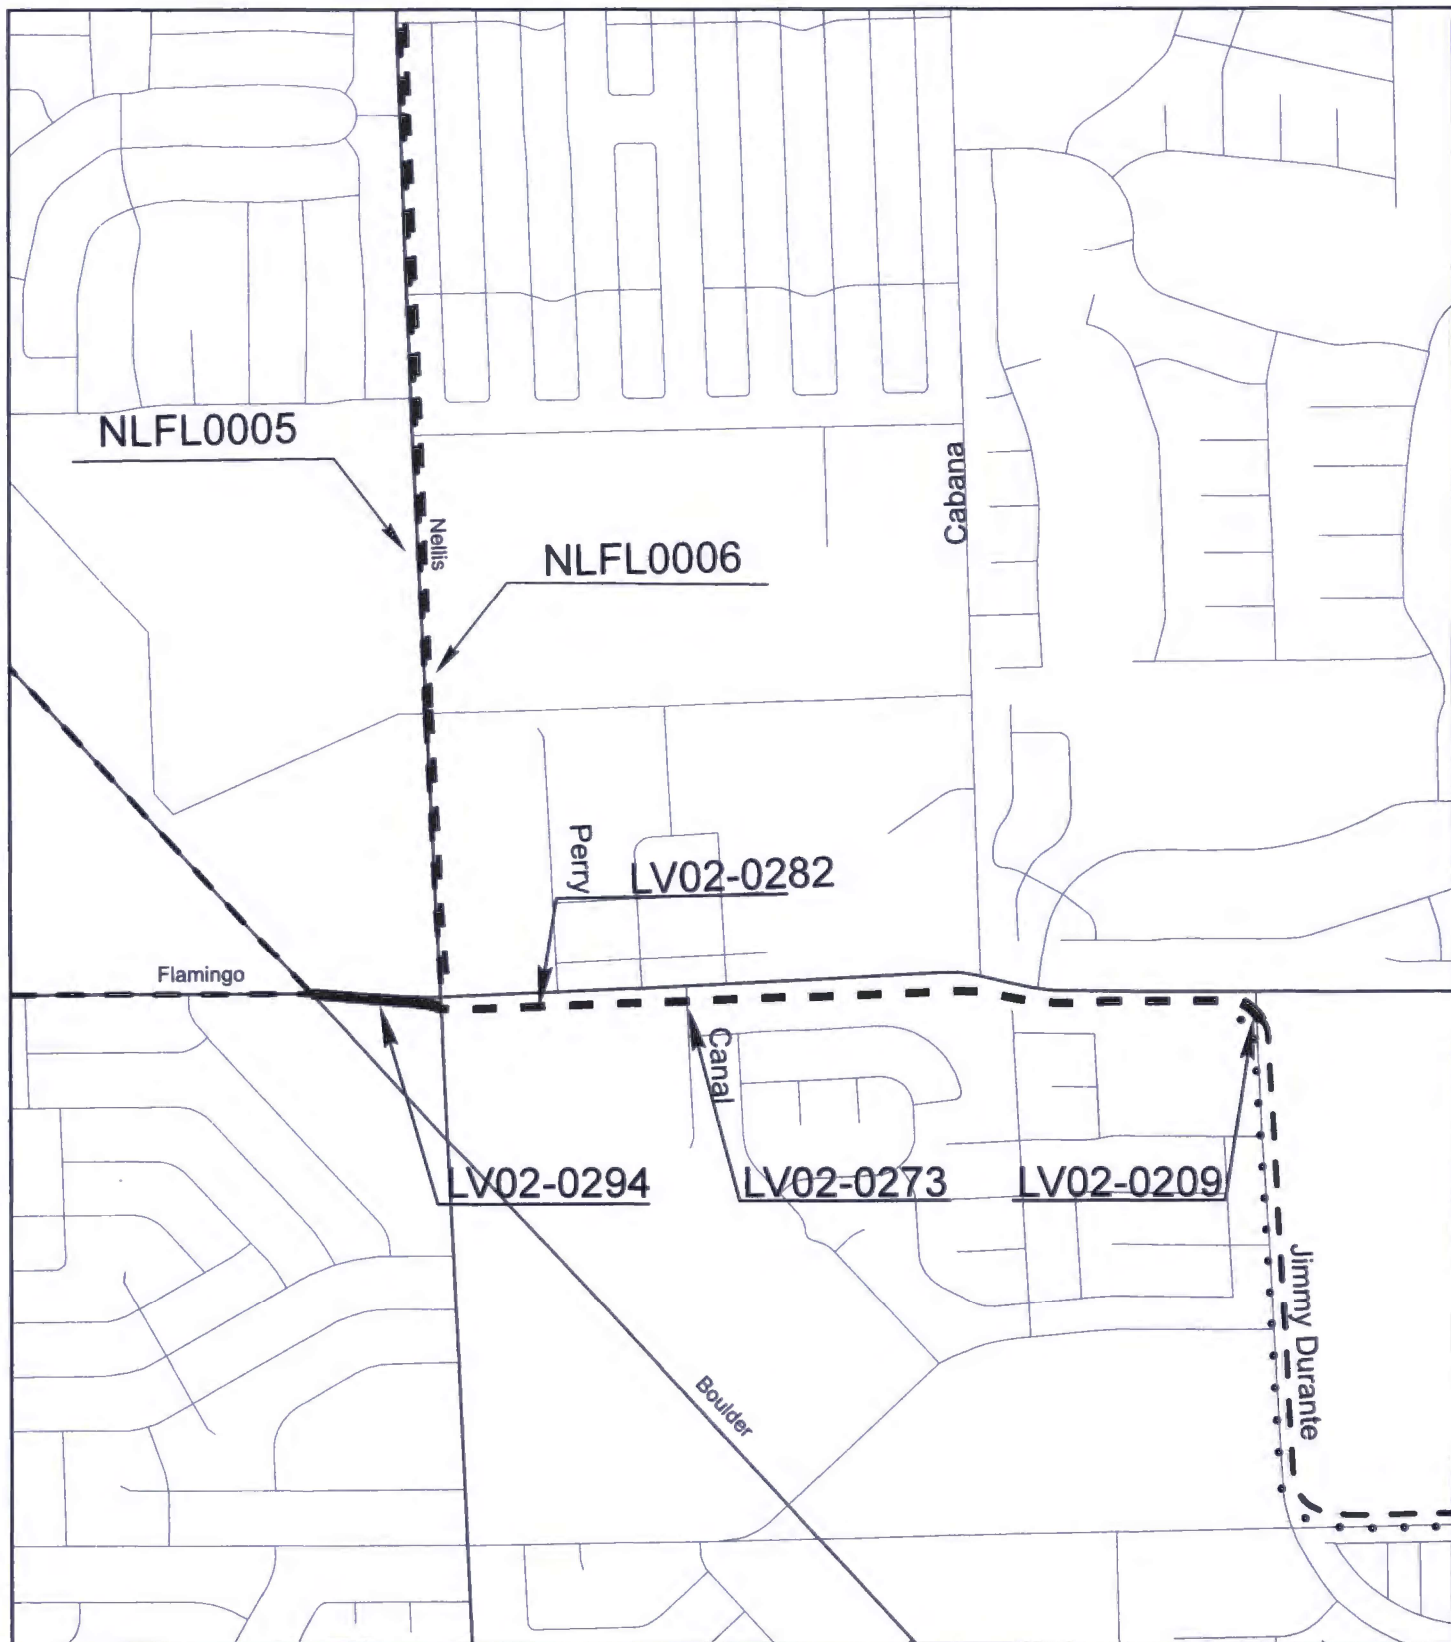

Legend

- Proposed
- - Existing
- . . . Future

Exhibit A



Project Number: CLA40A21

**Monson Channel Improvements, Boulder Highway
to Jimmy Durante Boulevard**

CLARK COUNTY PUBLIC WORKS

SCALE: NOT TO SCALE

DATE: 02-11-2022

SHEET NUMBER: 1 OF 1