

**SUPPLEMENTAL INTERLOCAL CONTRACT NO. 1
VEGAS VALLEY DRIVE
LAS VEGAS WASH TO LOS FELIZ STREET AND
LAMB BOULEVARD TO NELLIS BOULEVARD**

THIS SUPPLEMENTAL INTERLOCAL CONTRACT NO. 1 is made and entered into this 13TH day of June 2024, by and between Clark County, a political subdivision, hereinafter referred to as “COUNTY” and the Regional Transportation Commission of Southern Nevada, hereinafter referred to as “RTC.” The COUNTY and RTC are collectively referred to as the “PARTIES.”

WITNESSETH

WHEREAS, the RTC approved Interlocal Contract 1233 dated October 8, 2020, for improvements to Vegas Valley Drive, Las Vegas Wash to Los Feliz Street and Lamb Boulevard to Nellis Boulevard, hereinafter referred to as “PROJECT,” and

WHEREAS, Nevada Revised Statutes (NRS) Chapter 277.180 authorizes any one or more public agencies to contract with any one or more other public agencies to perform any governmental services, activity or undertaking which any of the public agencies entering into the agreement is authorized by law to perform and refers to such as an interlocal contract; and

WHEREAS, the COUNTY agrees to conform to the current RTC Policies and Procedures, as amended and incorporated herein by reference; and

WHEREAS, the COUNTY wishes to increase total PROJECT funding; and

NOW, THEREFORE, in consideration of the covenants, conditions, agreements, and promises of the PARTIES hereto, the PARTIES agree to proceed as follows:

SECTION II: PROJECT COSTS; Paragraphs 1 and 2 shall be revised to read as follows:

1. The total cost for this contract shall not exceed \$1,050,000.00.
2. Authorizations to Proceed (ATP) are granted as follows:
 - a. ENGINEERING not to exceed \$1,050,000.00
 - b. RIGHT-OF-WAY not to exceed \$0.00
 - c. CONSTRUCTION not to exceed \$0.00

The remainder of Interlocal Contract 1233 dated October 8, 2020, shall remain unchanged.

The remainder of this page is left intentionally blank.

IN WITNESS WHEREOF, this Supplemental Interlocal Contract No. 1 is effective as of the date first set forth above:

Date of Commission Action:

REGIONAL TRANSPORTATION COMMISSION

June 13, 2024

BY:

DocuSigned by:
Justin Jones
134746B11CDF44C...
RTC Chair

Attest

DocuSigned by:
Marin DuBois
67F26985C7F8458...

MARIN DUBOIS
Government Affairs Supervisor

Approved as to Form

DocuSigned by:
David Clyde
C20A409B6B774C0

RTC Legal Counsel

Date of Council Action:

CLARK COUNTY BOARD OF COMMISSIONERS

BY:


TICK SEGERBLOM
Chair

Attest

LYNN MARIE GOYA
County Clerk

Approved as to Form


Ashley A. Balducci
ASHLEY A. BALDUCCI
Deputy District Attorney

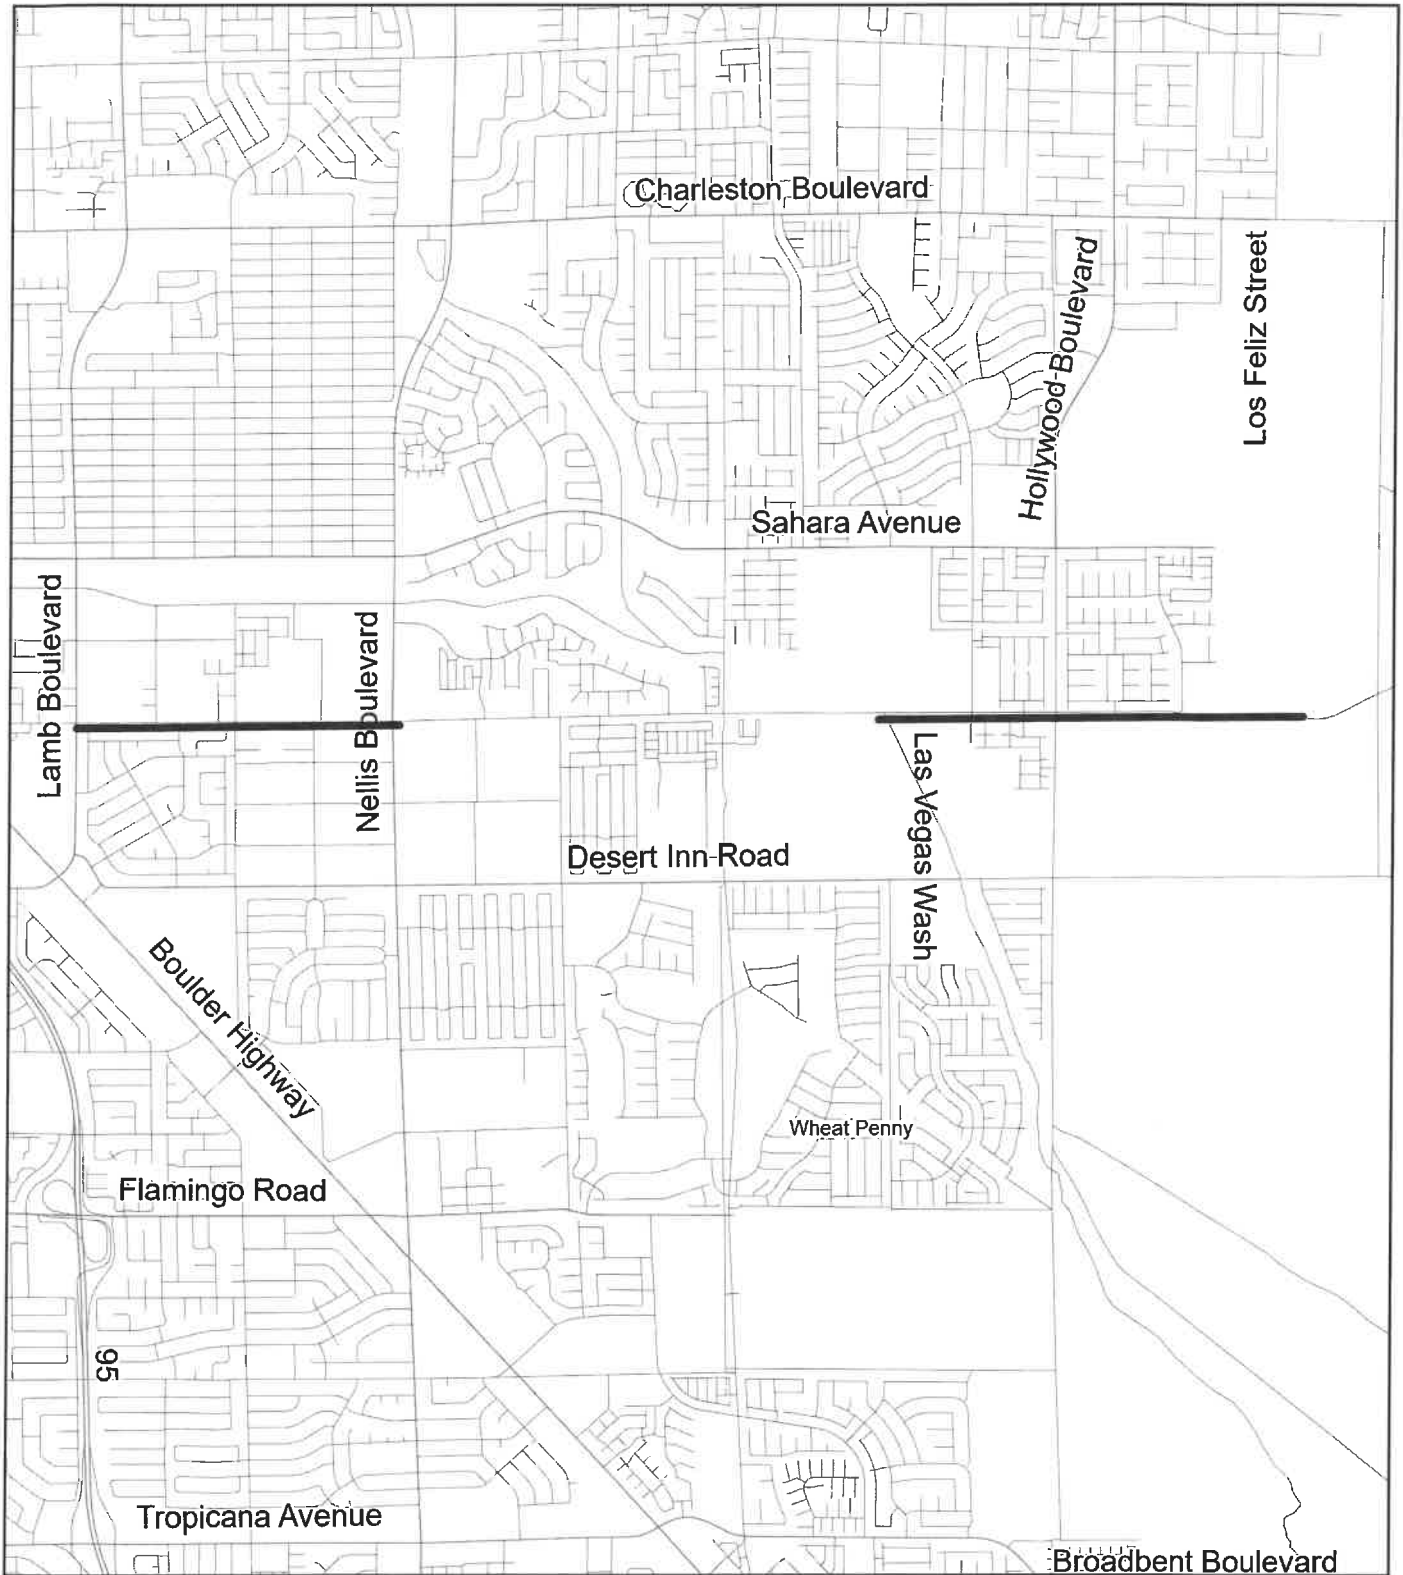


Legend

- Proposed
- - Existing
- Future

Exhibit A

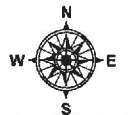

	Project Number: 057D	CLARK COUNTY PUBLIC WORKS
		SCALE: NOT TO SCALE
	Vegas Valley Drive, Las Vegas Wash to Los Feliz Street	DATE: 05-14-2024
		SHEET NUMBER 105 Item #11.