

**SUPPLEMENTAL NO. 1 TO THE INTERLOCAL CONTRACT FOR
BLUE DIAMOND CHANNEL AMIGO TO HAVEN**

THIS FIRST INTERLOCAL CONTRACT (“CONTRACT”), made and entered into this 11th day of June, 2026, by and between the Clark County Regional Flood Control District, hereinafter referred to as “DISTRICT”, and the County of Clark, hereinafter referred to as “COUNTY”.

W I T N E S S E T H

WHEREAS, pursuant to Chapter 543 of the Nevada Revised Statutes, the DISTRICT may approve a project to design and construct flood control improvements; and

WHEREAS, the flood control improvements proposed herein are generally described in the 2018 and 2023 Clark County Flood Control Master Plan Update, Structures No BDWA 0087, 0111, 0113, 0137, 0139, 0174 and 0175, hereinafter referred to as “PROJECT”; and

WHEREAS, the PROJECT is identified and shown on the attached Exhibit “A”; and,

WHEREAS, the PROJECT has been approved by the DISTRICT on its annual Ten Year Construction Program; and

WHEREAS, the DISTRICT approved an interlocal contract to provide funds for design, right-of-way, entity design labor, and CLOMR/LOMR; and

WHEREAS, it is necessary to extend the term of the contract for the PROJECT; and

WHEREAS, the PROJECT has regional flood control significance and is located in the same hydrographic area as the Las Vegas Valley.

NOW, THEREFORE, in consideration of the covenants, conditions, contracts, and promises of the parties hereto, the DISTRICT and the COUNTY agree to supplement the Interlocal Contract approved April 8, 2021, as follows:

SECTION III – GENERAL, paragraph 9, 10 and 14 shall be changed to read as follows:

9. The DISTRICT will pay the (CITY or COUNTY) each month for PROJECT costs as outlined in SECTION II – PROJECT COSTS and in accordance with the Policies and Procedures Manual Section VII.B. Invoices submitted on a monthly basis, must identify and allocate all costs to the categories noted below:
 - a. Predesign
 - b. Design

- c. Entity Design Labor
- d. Right-of-way
- e. Environmental
- f. Emergency Action Plan
- g. Flood Map Revision
- h. Construction
- i. Construction Management
- j. Entity Construction Management Labor
- k. Landscape Construction
- l. Other

10. Accurate documentation of all work performed and payments made will be maintained by the COUNTY in accordance with applicable state laws and retention policies of the COUNTY.

14. The items covered in SECTION II - PROJECT COSTS must be completed to the satisfaction of the DISTRICT prior to October 31, 2030. The DISTRICT may, at any time thereafter, grant extensions or terminate this CONTRACT after thirty (30) days notice.

The remainder of the original Interlocal Contract dated April 8, 2021 shall remain unchanged.

///

///

///

///

///

///

///

///

IN WITNESS WHEREOF, this Supplemental Interlocal Contract No. 1 is hereby executed as of the date first set forth above.

Date of Commission Action: CLARK COUNTY BOARD OF COMMISSIONERS

By: _____
MICHAEL NAFT
Chair

Attest: _____
LYNN MARIE GOYA
County Clerk

Approved as to Form: _____


TYLER SMITH
Deputy District Attorney

Date of District Action: REGIONAL FLOOD CONTROL DISTRICT
June 11, 2026
By: Justin Jones
Justin Jones (Jun 12, 2026 14:34:27 PDT)
JUSTIN JONES, Chair

Attest: _____

PATRICIA METZ
Secretary to the Board


Approved as to Form: _____
Christopher Figgins
Christopher Figgins (Jun 11, 2026 10:24:09 PDT)
CHRISTOPHER FIGGINS
RFCD Attorney

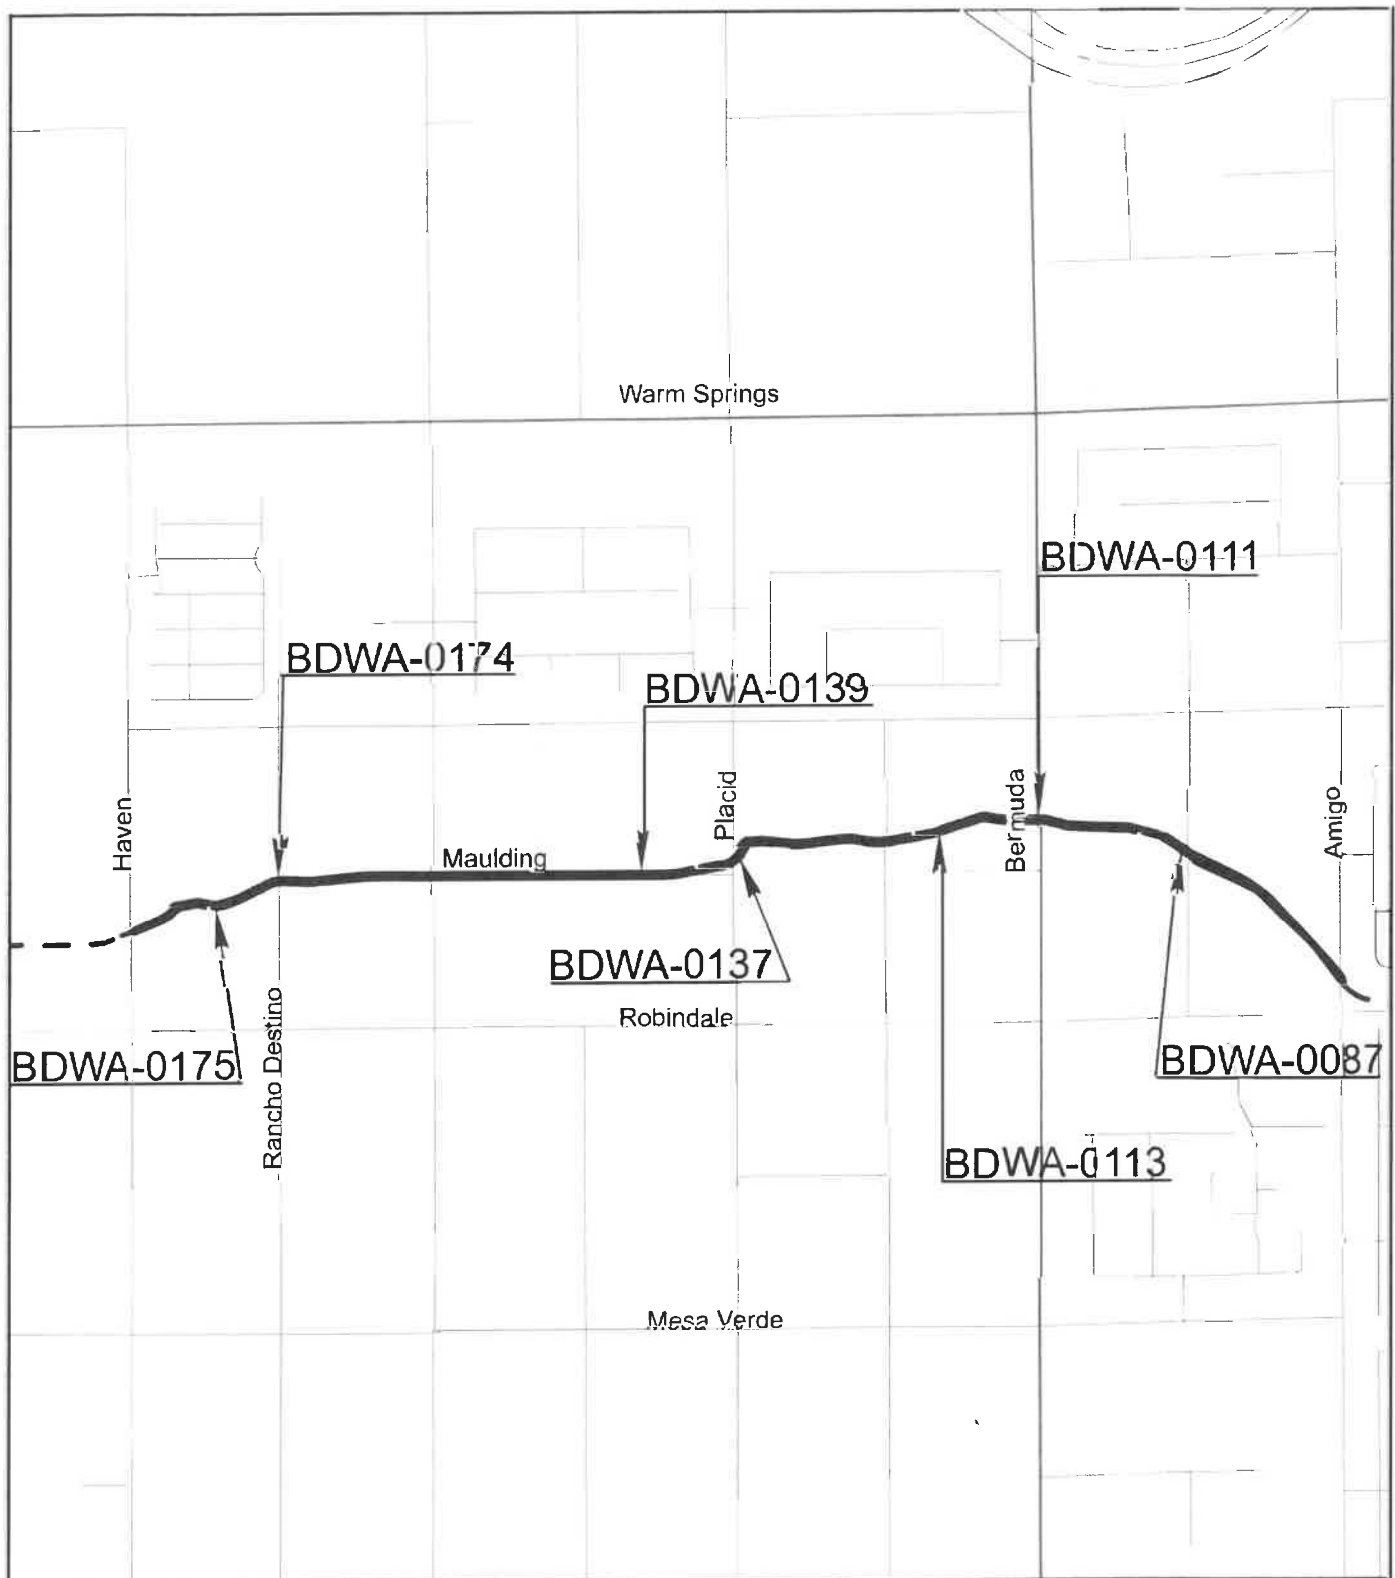

Legend

- Proposed
- Existing
- Future

Exhibit A

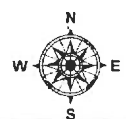

Project Number: CLA16P21

Blue Diamond Channel, Amigo Street to Haven Street

CLARK COUNTY PUBLIC WORKS

SCALE: NOT TO SCALE

DATE: 05-11-2026

SHEET NUMBER: 1 OF 1