

**SUPPLEMENTAL NO. 5 TO THE INTERLOCAL CONTRACT FOR
GOODSPRINGS – PHASE I**

THIS FIFTH SUPPLEMENTAL INTERLOCAL CONTRACT (“CONTRACT”), made and entered into this 8th day of June, 2023, by and between the Clark County Regional Flood Control District, hereinafter referred to as “DISTRICT”, and the County of Clark, hereinafter referred to as “COUNTY”.

W I T N E S S E T H

WHEREAS, pursuant to Chapter 543 of the Nevada Revised Statutes, the DISTRICT may approve a project to design and construct flood control improvements; and

WHEREAS, the flood control improvements proposed herein are generally described in the 2009 Clark County Flood Control Master Plan Update, Structure Nos. GSEA 0000, GSPA 0027 and 0029 and GSRV 0019, and hereinafter referred to as “Project”; and

WHEREAS, the flood control improvements proposed herein are generally described in the 2014 Clark County Flood Control Master Plan Update, Structures Nos. GSEA 0000, GSPA 0027 and 0029 and GSRV 0019, and hereinafter referred to as “Project”; and

WHEREAS, the flood control improvements proposed herein are generally described in the 2019 Clark County Flood Control Master Plan Update, Structure Nos. GSPA 0000, 0018, 0019, 0027 and 0029, and hereinafter referred to as “Project”; and

WHEREAS, the Project is identified and shown on the attached Exhibit “A”; and

WHEREAS, the Project has been approved by the DISTRICT on its annual Ten-Year Construction Program; and

WHEREAS, it is necessary to extend the term of the contract for the Project; and

WHEREAS, the Project has regional flood control significance and is located in the unincorporated area of Clark County outside the Las Vegas Valley; and

NOW, THEREFORE, in consideration of the covenants, conditions, contracts, and promises of the parties hereto, the DISTRICT and the COUNTY agree to supplement the Interlocal Contract approved March 11, 2010; and supplemental interlocal contracts approved June 11, 2015, April 13, 2017, June 11, 2020 and December 8, 2022 as follows:

SECTION III - GENERAL, paragraph 14 shall be changed to read as follows:

14. The items covered in SECTION II - PROJECT COSTS must be completed to the satisfaction of the DISTRICT prior to June 30, 2025. The DISTRICT may, at any time thereafter, grant extensions or terminate this Interlocal Contract after thirty (30) days notice.

The remainder of the original Interlocal Contract and Supplemental Interlocal Contracts remains unchanged.

IN WITNESS WHEREOF, this Supplemental No. 5 to the Interlocal Contract is hereby executed as of the date first set forth above.

Date of Commission Action: CLARK COUNTY BOARD OF COMMISSIONERS

By: _____
JAMES B. GIBSON
Chair

Attest:

LYNN MARIE GOYA
County Clerk

Approved as to Form:

Ashley Balducci
ASHLEY A. BALDUCCI
Deputy District Attorney

Date of District Action: REGIONAL FLOOD CONTROL DISTRICT

June 8, 2023

By: Justin Jones
Justin Jones (Jun 8, 2023 11:03 PDT)
JUSTIN JONES, Chair

Attest:


Deanna Hughes

DEANNA HUGHES
Secretary to the Board

Approved as to Form:

Christopher D Figgins
Christopher D Figgins (Jun 8, 2023 10:24 PDT)


CHRISTOPHER FIGGINS
RFCD Attorney

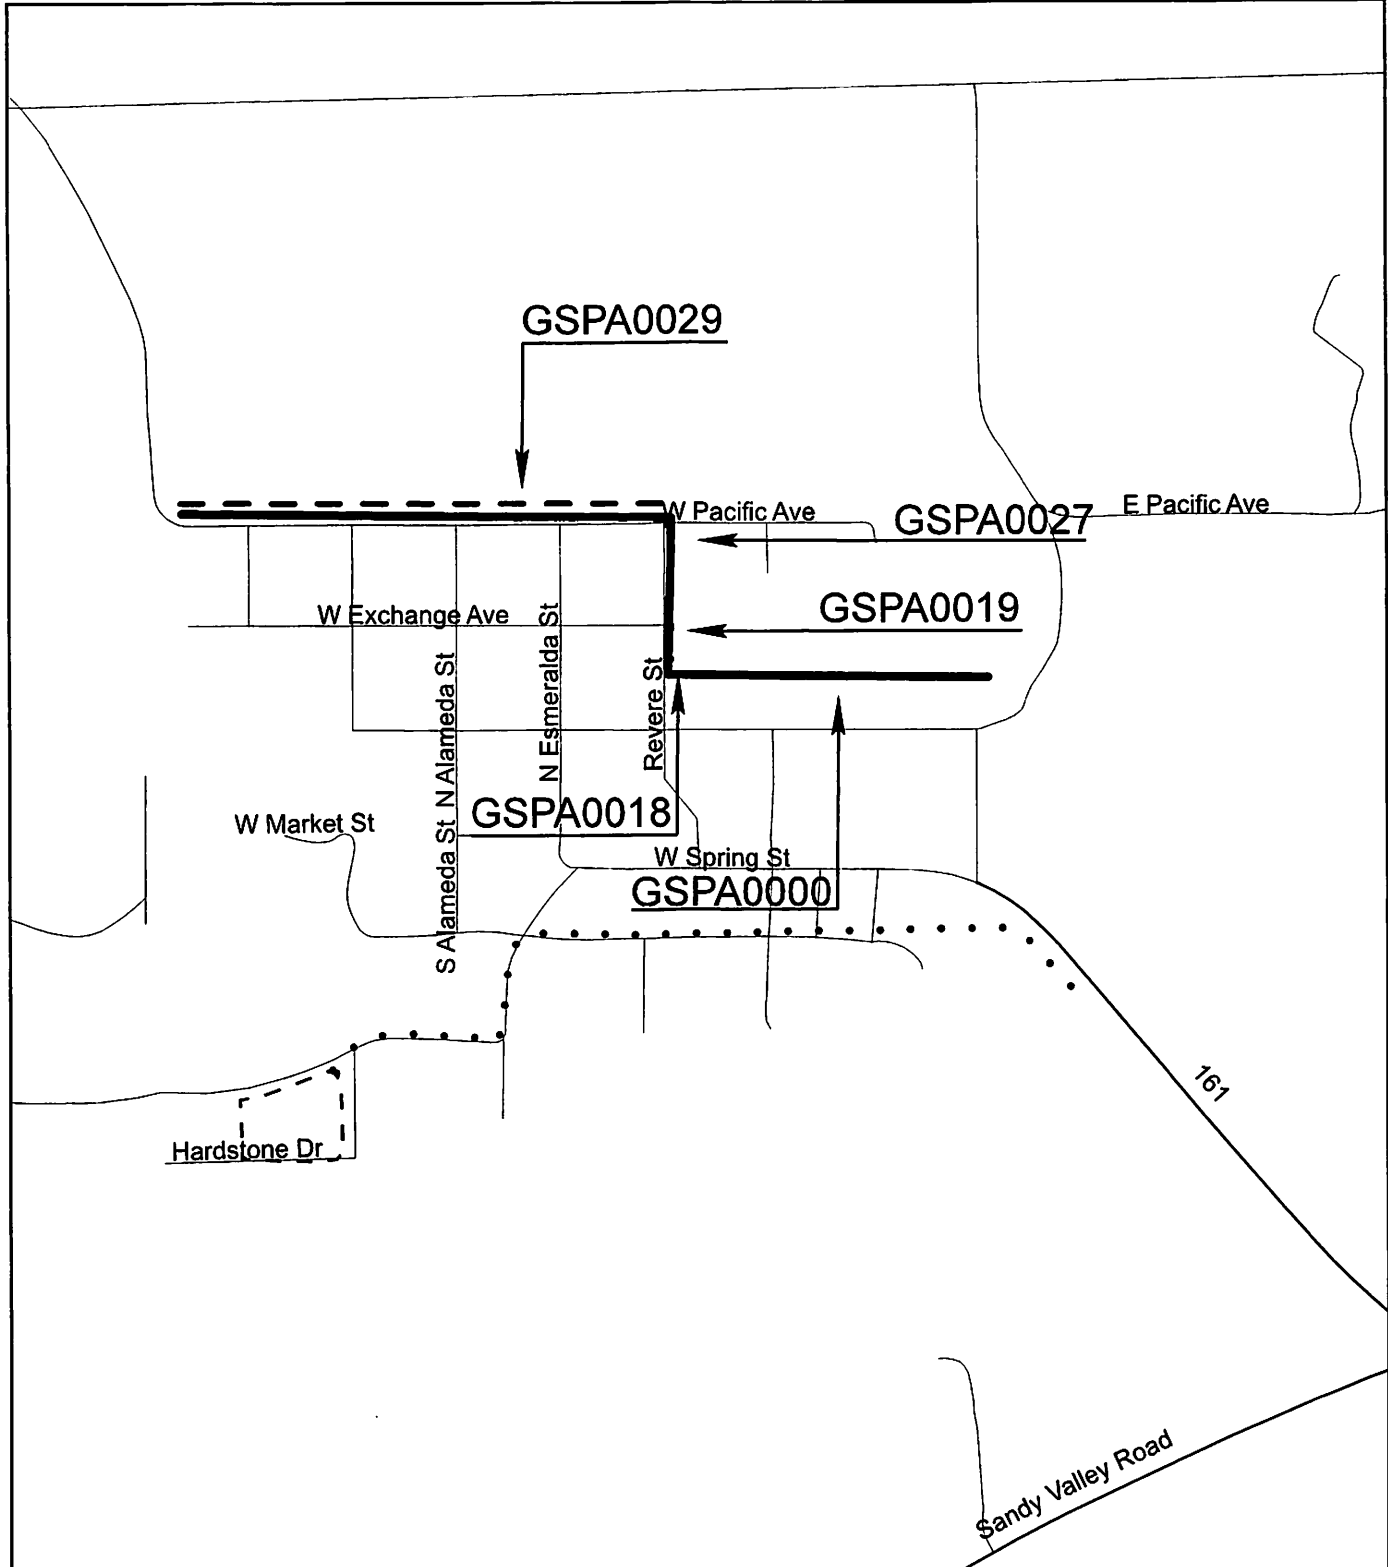

Legend

- Proposed
- - Existing
- • Future

Exhibit A

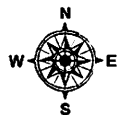

	Project Number: GSP01B10	CLARK COUNTY PUBLIC WORKS
	Goodsprings - Phase 1	SCALE: NOT TO SCALE
		DATE: 05-08-2023
		SHEET NUMBER: 1 OF 1