

**SUPPLEMENTAL NO. 15 TO THE INTERLOCAL CONTRACT FOR
ORCHARD DETENTION BASIN**

THIS FIFTEENTH SUPPLEMENTAL INTERLOCAL CONTRACT, made and entered into this 11th day of March, 2021, by and between the Clark County Regional Flood Control District, hereinafter referred to as "DISTRICT", and the County of Clark, hereinafter referred to as "COUNTY".

W I T N E S S E T H

WHEREAS, pursuant to Chapter 543 of the Nevada Revised Statutes, the DISTRICT may approve a project to design and construct flood control improvements; and

WHEREAS, the flood control improvements proposed herein are generally described in the 1997 Master Plan Update, Structures No. SLOR 0085 through 0170, and

WHEREAS, the flood control improvements proposed herein are generally described in the 2002 Master Plan Update, Structures No. SLOR 0087, 0144 through 0148, and

WHEREAS, the flood control improvements proposed herein are generally described in the 2008 Master Plan Update, Structures No. SLOR, 0104, 0125, 0144, 0145, 0146, 0147, 0148 and 0158, and

WHEREAS, the flood control improvements proposed herein are generally described in the 2013 Master Plan Update, Structures No. SLOR 0104, 0125, 0144, 0145, 0146, 0147, 0148 and 0158, hereinafter referred to as "Project"; and

WHEREAS, the flood control improvements proposed herein are generally described in the 2018 Master Plan Update, Structures No. SLOR 0104, 0125, 0144, 0145, 0146, 0147, 0148, 0155 and 0158, hereinafter referred to as "Project"; and

WHEREAS, the Project is identified and shown on the attached Exhibit "A"; and

WHEREAS, the Project has been approved by the DISTRICT on its annual Ten Year Construction Program; and

WHEREAS, the DISTRICT approved interlocal contracts to provide funds for design, right-of-way acquisition, environmental mitigation, an emergency action plan and entity design labor costs for the Project; and

WHEREAS, it is necessary to extend the term of the contract for the Project; and

WHEREAS, the Project has regional flood control significance and is located in the same hydrographic area as the Las Vegas Valley.

NOW, THEREFORE, in consideration of the covenants, conditions, contracts and promises of the parties hereto, the DISTRICT and the COUNTY agree to supplement the Interlocal Contract approved July 13, 2000, supplemental Interlocal Contracts approved March 8, 2001, September 13, 2001, May 16, 2002, October 10, 2002, February 13, 2003, July 10, 2003, August 12, 2004, July 14, 2005, March 8, 2007, April 14, 2011, June 9, 2016, September 8, 2016, February 8, 2018 and July 9, 2020 to the following:

SECTION III- GENERAL, paragraph 14 shall be changed to read as follows:

14. The items covered in SECTION II - PROJECT COSTS must be completed to the satisfaction of the DISTRICT prior to June 30, 2026. The DISTRICT may, at any time thereafter, grant extensions or terminate this Interlocal Contract after thirty (30) days notice.

The remainder of the original Interlocal Contract and Supplemental Interlocal Contracts remains unchanged.

///

///

///

///

///

///

///

///

///


///

///

///

///

///

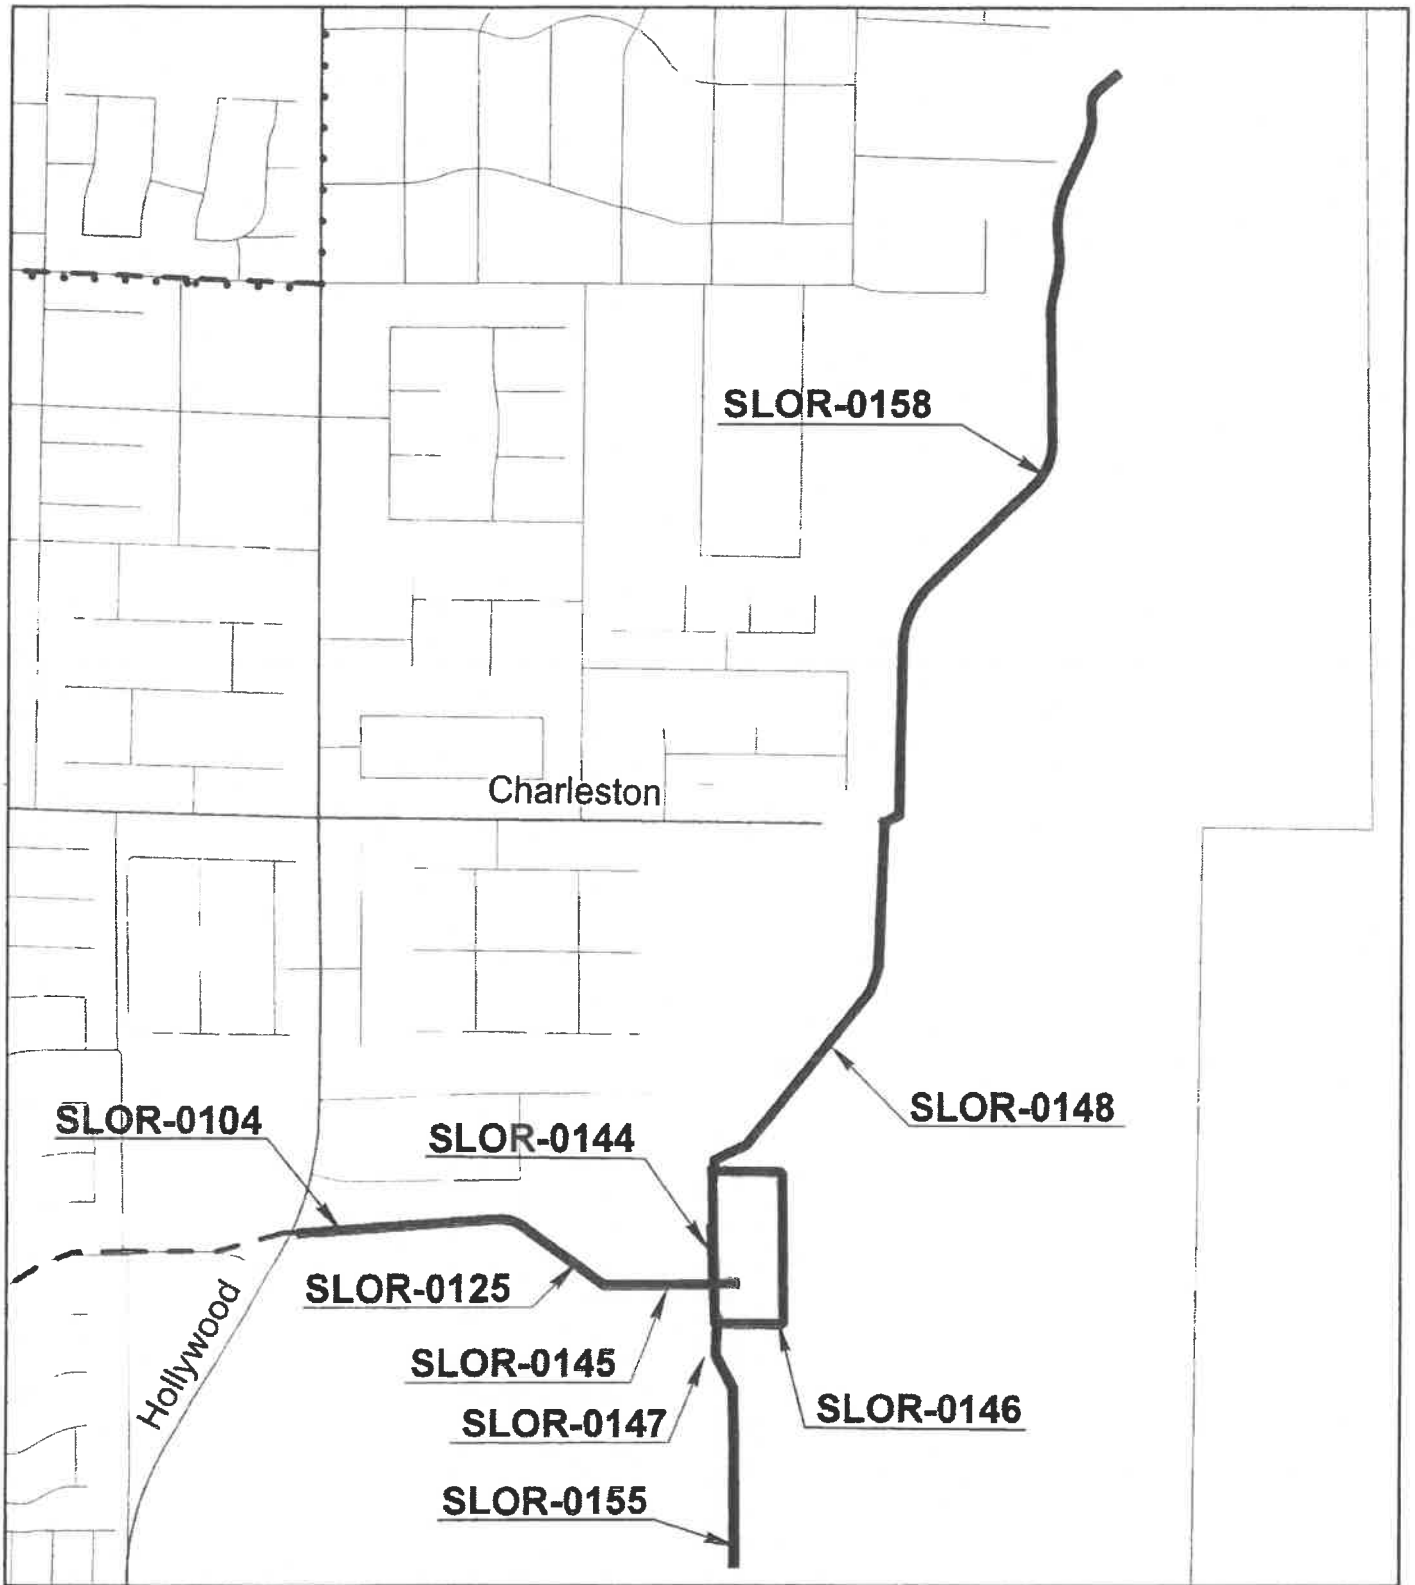

Legend




-  Proposed
-  Existing
-  Future

Exhibit A



Project Number: CLA21A00

Orchard Detention Basin

CLARK COUNTY PUBLIC WORKS

SCALE: NOT TO SCALE

DATE: 02-04-2021

SHEET NUMBER: 1 OF 1