

**SUPPLEMENTAL NO. 7 TO THE INTERLOCAL CONTRACT FOR  
FAIRGROUNDS DETENTION BASIN AND OUTFALL  
(FORMERLY KNOWN AS FAIRGROUNDS DETENTION BASIN)**

THIS SEVENTH SUPPLEMENTAL INTERLOCAL CONTRACT ("CONTRACT") made and entered into this 18th day of November, 2021, by and between the Clark County Regional Flood Control District, hereinafter referred to as "DISTRICT", and the County of Clark, hereinafter referred to as "COUNTY".

**WITNESSETH**

**WHEREAS**, pursuant to Chapter 543 of the Nevada Revised Statutes, the DISTRICT may approve a project to design and construct flood control improvements; and

**WHEREAS**, the flood control improvements proposed herein are generally described in the 2011 Master Plan Update for Moapa Valley, Structure Nos. FGWS 0000, 0113, 0164, 0165 and 0166, hereinafter referred to as "PROJECT"; and

**WHEREAS**, the flood control improvements proposed herein are generally described in the 2016 Master Plan Update for Moapa Valley, Structure Nos. FGWS 0000, 0075, 0105, 0128, 0164, 0165 and 0166, hereinafter referred to as "PROJECT"; and

**WHEREAS**, the flood control improvements proposed herein are generally described in the 2020 Master Plan Update for Moapa Valley and Tributary Washes, Structure Nos. FGWS 0000, 0030, 0070, 0075, 0105, 0128, 0164, 0165, 0166, and FGLS 0000.

**WHEREAS**, the PROJECT is identified and shown on the attached Exhibit "A"; and

**WHEREAS**, the PROJECT has been approved by the DISTRICT on its annual Ten Year Construction Program; and

**WHEREAS**, the DISTRICT approved interlocal contracts to provide funds for design, right-of-way acquisition, environmental, emergency action plan, and entity design labor for the PROJECT; and

**WHEREAS**, it is necessary to increase funding for the PROJECT; and

**WHEREAS**, the PROJECT has regional flood control significance and is located in the unincorporated area of Clark County outside of the Las Vegas Valley.

**NOW, THEREFORE**, in consideration of the covenants, conditions, contracts, and promises of the parties hereto, the DISTRICT and the COUNTY agree to supplement the

Interlocal Contract approved February 10, 2011 and supplemental interlocal contracts approved November 10, 2011, May 17, 2012, June 11, 2015, June 13, 2019, June 11, 2020, and July 9, 2020 as follows:

**SECTION II - PROJECT COSTS, shall be changed to read as follows:**

The DISTRICT agrees to fund PROJECT costs within the limits specified below:

1. Design in an amount not to exceed \$847,000.00.
2. Right-of-way acquisition including appraisals, title and escrow, negotiations, legal fees, recording fees, etc. in an amount not to exceed \$95,000.00.
3. Environmental in an amount not to exceed \$172,500.00.
4. Entity Design Labor in an amount not to exceed \$100,000.00.
5. Emergency Action Plan in an amount not to exceed \$17,000.00.
6. The total cost of this Interlocal CONTRACT shall not exceed \$1,231,500.00, which includes all the items described in the paragraphs above.
7. A written request must be made to the DISTRICT and approved by the Board to reallocate funds between phases of the PROJECT. No other approval by the Lead Entity is required.
8. A written request must be made to the DISTRICT and a Supplemental Interlocal Contract must be approved by the Board to increase the total cost of the CONTRACT noted above prior to payment of any additional funds.

The remainder of the original Contract and Supplemental Interlocal Contracts remains unchanged.

///

///

///

///

///

IN WITNESS WHEREOF, this Supplemental No. 7 to the Interlocal Contract is hereby executed as of the date first set forth above.

Date of Commission Action:

CLARK COUNTY BOARD OF COMMISSIONERS

By:

MARILYN KIRKPATRICK  
Chair

Attest:

LYNN MARIE GOYA  
County Clerk

\*\*\*\*\*

Date of District Action:

REGIONAL FLOOD CONTROL DISTRICT

November 18, 2021

By:

Debra March

Debra March (Nov 22, 2021 13:54 PST)

DEBRA MARCH, Chair

Attest:

Deanna Hughes


DEANNA HUGHES  
Secretary to the Board

Approved as to Form:

Chris Figgins

Chris Figgins (Nov 18, 2021 09:24 PST)


CHRISTOPHER FIGGINS  
RFCD Attorney

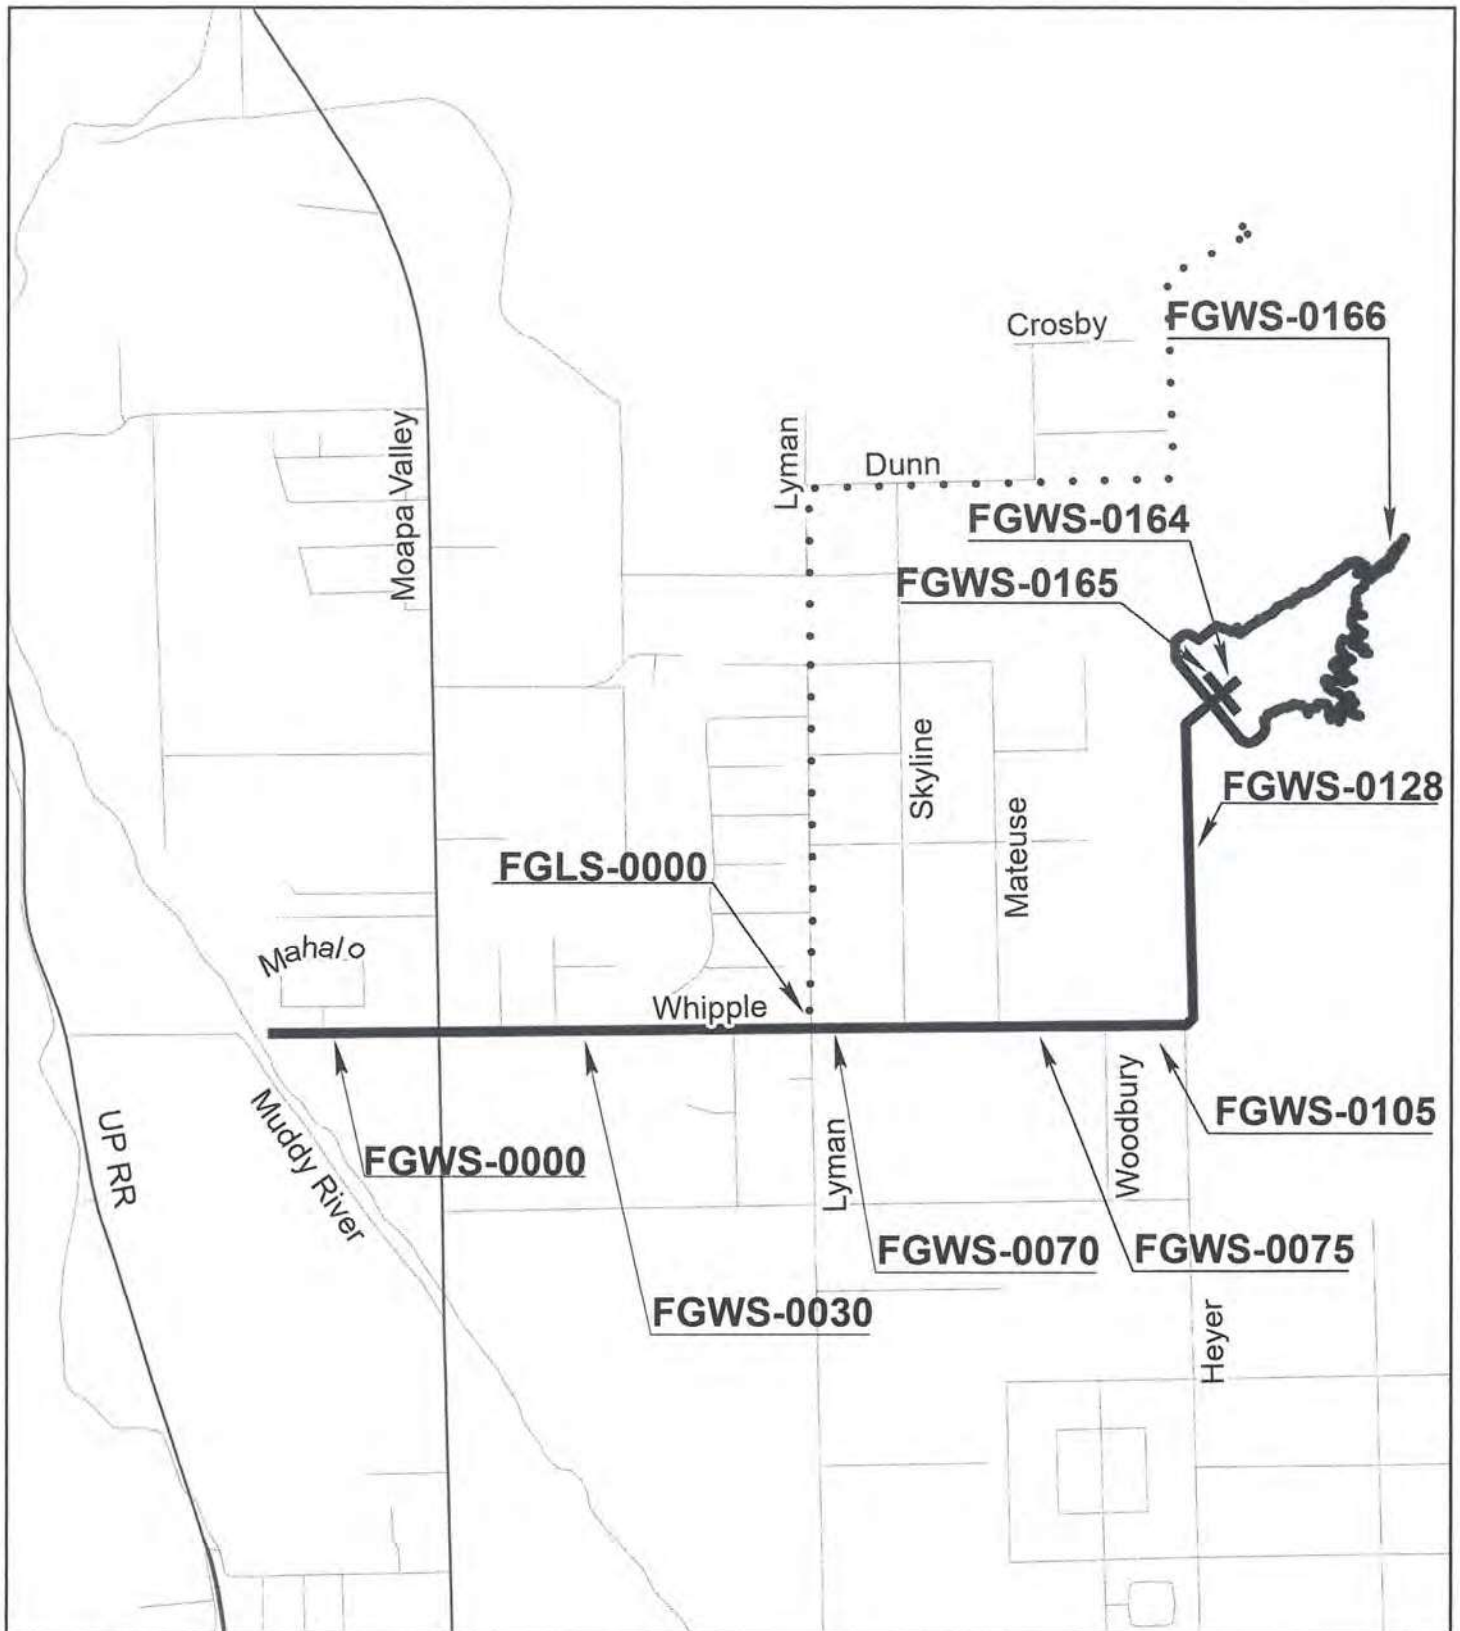

## Exhibit A

### Legend

- Proposed
- Existing
- Future

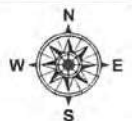

**Project Number: MOA03A11**

**Fairgrounds  
Detention Basin and Outfall**

CLARK COUNTY PUBLIC WORKS

SCALE: NOT TO SCALE

DATE: 10-18-2021

SHEET NUMBER: 1 OF 1