

**SUPPLEMENTAL INTERLOCAL CONTRACT NO. 3
STARR AVENUE
LAS VEGAS BOULEVARD TO BERMUDA ROAD**

THIS SUPPLEMENTAL INTERLOCAL CONTRACT NO. 3 is made and entered into this 19TH day of May 2022, by and between Clark County, a political subdivision, hereinafter referred to as “COUNTY” and the Regional Transportation Commission of Southern Nevada, hereinafter referred to as “RTC.” The COUNTY and RTC are collectively referred as the “PARTIES.”

W I T N E S S E T H

WHEREAS, the RTC approved Interlocal Contract 1225 dated September 10, 2020, and supplemental interlocal contracts dated April 8, 2021, and August 12, 2021, for improvements to Starr Avenue from Las Vegas Boulevard to Bermuda Road, hereinafter referred to as “PROJECT,” located wholly within Clark County; and

WHEREAS, Nevada Revised Statutes (NRS) Chapter 277.180 authorizes any one or more public agencies to contract with any one or more other public agencies to perform any governmental services, activity or undertaking which any of the public agencies entering into the agreement is authorized by law to perform and refers to such as an interlocal contract; and

WHEREAS, the COUNTY agrees to conform to the current RTC Policies and Procedures, as amended and incorporated herein by reference; and

WHEREAS, the COUNTY wishes to increase total PROJECT funding; and

NOW, THEREFORE, in consideration of the covenants, conditions, agreements, and promises of the PARTIES hereto, the PARTIES agree to proceed as follows:

SECTION II: PROJECT COSTS; Paragraphs 1 and 2 shall be revised to read as follows:

1. The total cost for this contract shall not exceed \$865,000.00.
2. Authorizations to Proceed (ATP) are granted as follows:
 - a. ENGINEERING not to exceed \$600,000.00
 - b. RIGHT-OF-WAY not to exceed \$265,000.00
 - c. CONSTRUCTION not to exceed \$0.00

The remainder of Interlocal Contract 1225 dated September 10, 2020, and supplemental interlocal contracts dated April 8, 2021, and August 12, 2021, shall remain unchanged.

The remainder of this page is left intentionally blank.

IN WITNESS WHEREOF, this Supplemental Interlocal Contract No. 3 is effective as of the date first set forth above:

Date of Commission Action: REGIONAL TRANSPORTATION COMMISSION

May 19, 2022

BY: 
AEE79BE2E54C481...
DEBRA MARCH, Chairwoman

Attest:


67E258B5C7F8458...
MARIN DUBOIS, Management Analyst

Approved as to Form:


C20A409B6B774C0...
RTC Legal Counsel

Date of Council Action: CLARK COUNTY BOARD OF COMMISSIONERS

BY: _____
JAMES B. GIBSON
Chair


Attest

LYNN MARIE GOYA
County Clerk

Approved as to Form




LAURA C. REHFELDT
Deputy District Attorney

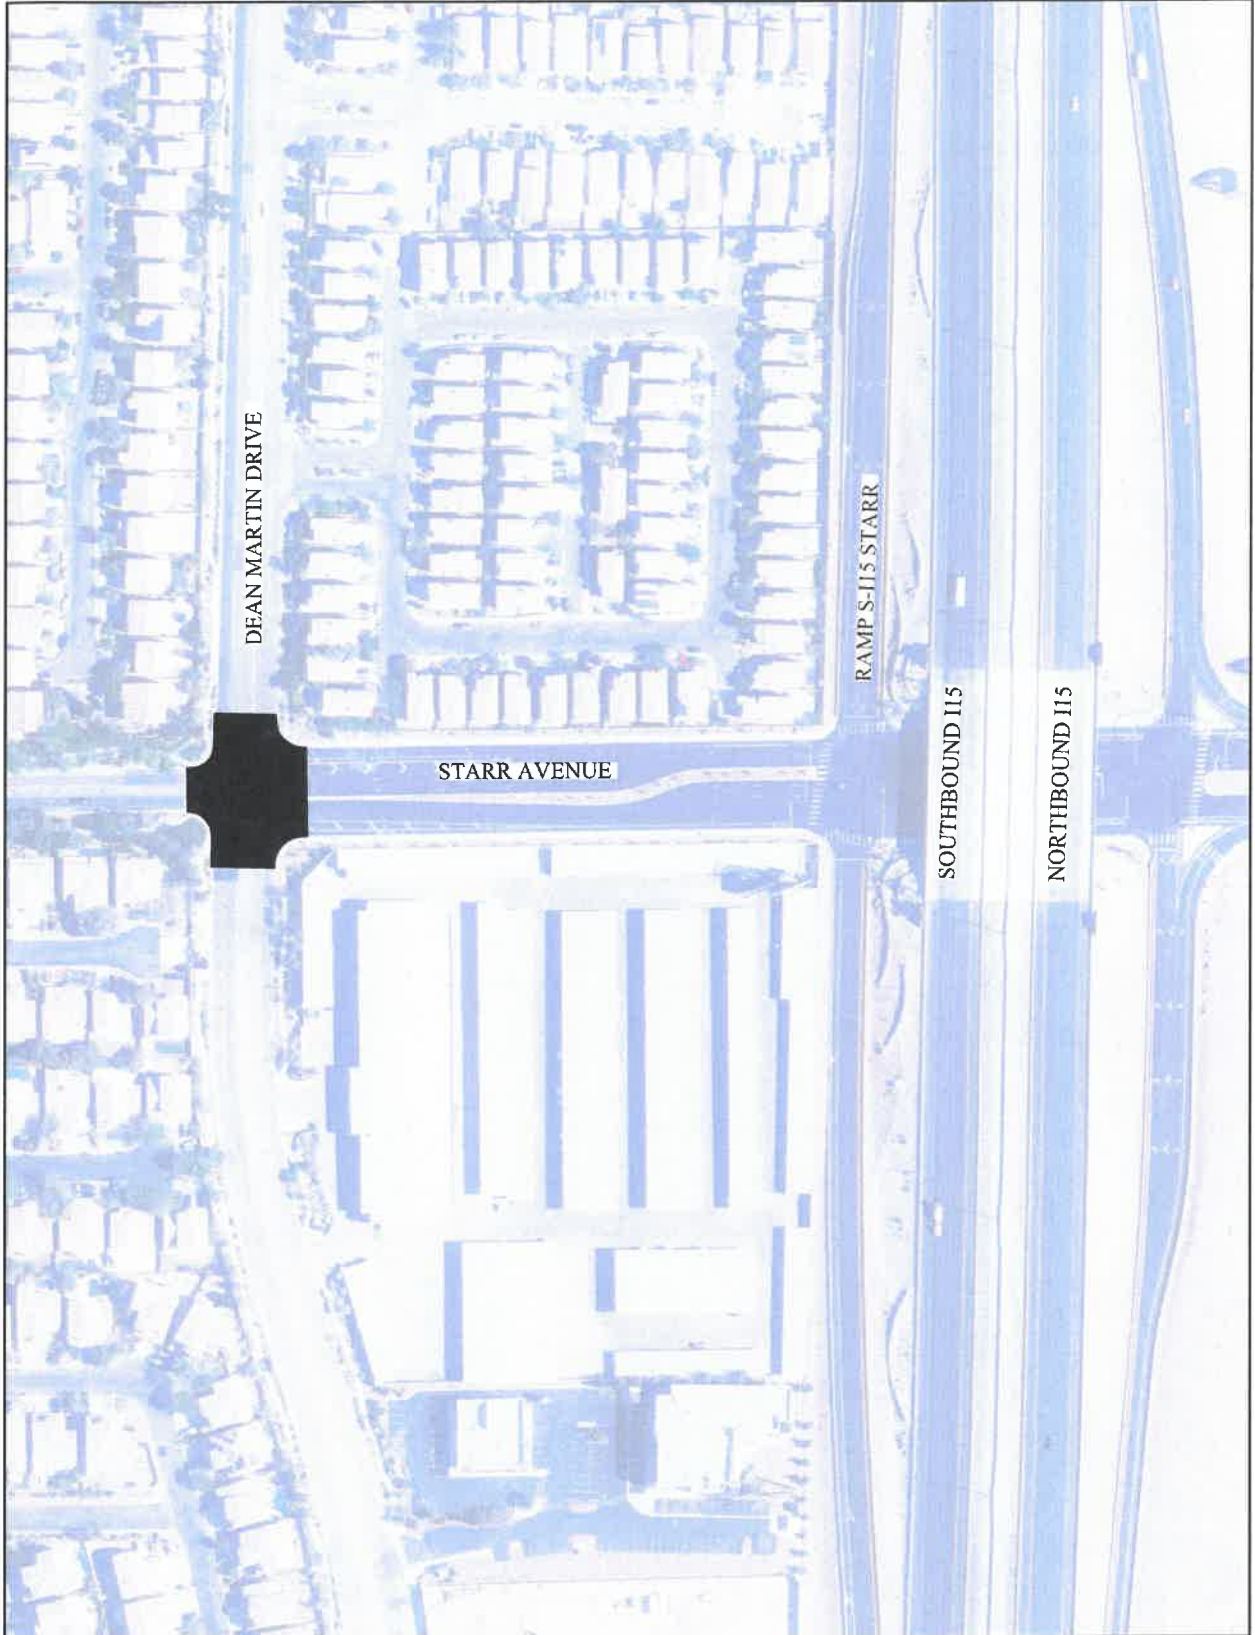

LEGEND

■ PAVEMENT RECONSTRUCTION LIMITS

EXHIBIT A

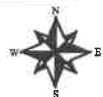

PROJECT NUMBER: R245AFT

STARR AVENUE, LAS VEGAS BOULEVARD TO BERMUDA ROAD
TRAFFIC SIGNAL IMPROVEMENTS AT STARR AVENUE AND DEAN MARTIN DRIVE

CLARK COUNTY PUBLIC WORKS

SCALE: NOT TO SCALE

Apr 05, 2022 - 6:03PM

SHEET NUMBER: 1 OF 1