

**FIRST SUPPLEMENTAL INTERLOCAL CONTRACT FOR
FLAMINGO, CIMARRON BRANCH – RUSSELL ROAD TO PATRICK LANE**

THIS FIRST SUPPLEMENTAL INTERLOCAL CONTRACT (“CONTRACT”), made and entered into this 13th day of October, 2022, by and between the Clark County Regional Flood Control District, hereinafter referred to as “DISTRICT”, and the County of Clark, hereinafter referred to as “COUNTY”.

W I T N E S S E T H

WHEREAS, pursuant to Chapter 543 of the Nevada Revised Statutes, the DISTRICT may approve a project to design and construct flood control improvements; and

WHEREAS, the flood control improvements proposed herein are generally described in the 2018 Clark County Flood Control Master Plan Update, Structures No FLCM 0003, hereinafter referred to as “PROJECT”; and

WHEREAS, the PROJECT is identified and shown on the attached Exhibit “A”; and,

WHEREAS, the PROJECT has been approved by the DISTRICT on its annual Ten Year Construction Program; and

WHEREAS, an interlocal contract was entered into on August 12, 2021; and

WHEREAS, it is necessary to reallocate funding and add lines items for right-of-way and environmental; and

WHEREAS, the PROJECT has regional flood control significance and is located in the same hydrographic area as the Las Vegas Valley.

NOW, THEREFORE, in consideration of the covenants, conditions, contracts, and promises of the parties hereto, the DISTRICT and the COUNTY agree to the following:

SECTION II - PROJECT COSTS, shall be revised to read as follows:

The DISTRICT agrees to fund PROJECT costs within the limits specified below:

1. Design engineering in an amount not to exceed \$452,500.00.
2. Entity Design Labor in an amount not to exceed \$10,000.00.
3. CLOMR/LOMR in an amount not to exceed \$10,000.00.
4. Right-of-Way in an amount not to exceed \$4,500.00.

5. Environmental in an amount not to exceed \$43,000.00.
6. The total cost of this CONTRACT shall not exceed \$520,000.00, which includes all the items described in the paragraphs above.
7. A written request must be made to the DISTRICT and approved by the Board to reallocate funds between phases of the PROJECT. No other approval by the Lead Entity is required.
8. A written request must be made to the DISTRICT and a supplemental interlocal contract must be approved by the Board to increase the total cost of the CONTRACT noted above prior to payment of any additional funds.

SECTION III – GENERAL, paragraph 10 shall be revised to read as follows:

10. Accurate documentation of all work performed and payments made will be maintained by the COUNTY in accordance with applicable state laws and retention policies of the COUNTY.

The remainder of the original Interlocal Contract remains unchanged.

///

///

///

///

///

///

///

///

In WITNESS WHEREOF, this First Supplemental Interlocal Contract is hereby executed as of the date first set forth above.

Date of Commission Action:

CLARK COUNTY BOARD OF COMMISSIONERS

By:

JAMES B. GIBSON
Chair

Attest:

LYNN MARIE GOYA
County Clerk

Date of District Action:

REGIONAL FLOOD CONTROL DISTRICT

October 13, 2022

By:

Debra March
Debra March (Oct 17, 2022 15:11 PDT)

DEBRA MARCH, Chair

Attest:


Deanna Hughes

DEANNA HUGHES
Secretary to the Board

Approved as to Form:

Christopher Figgins
Christopher Figgins (Oct 13, 2022 10:44 PDT)

CHRISTOPHER FIGGINS
RFCD Attorney

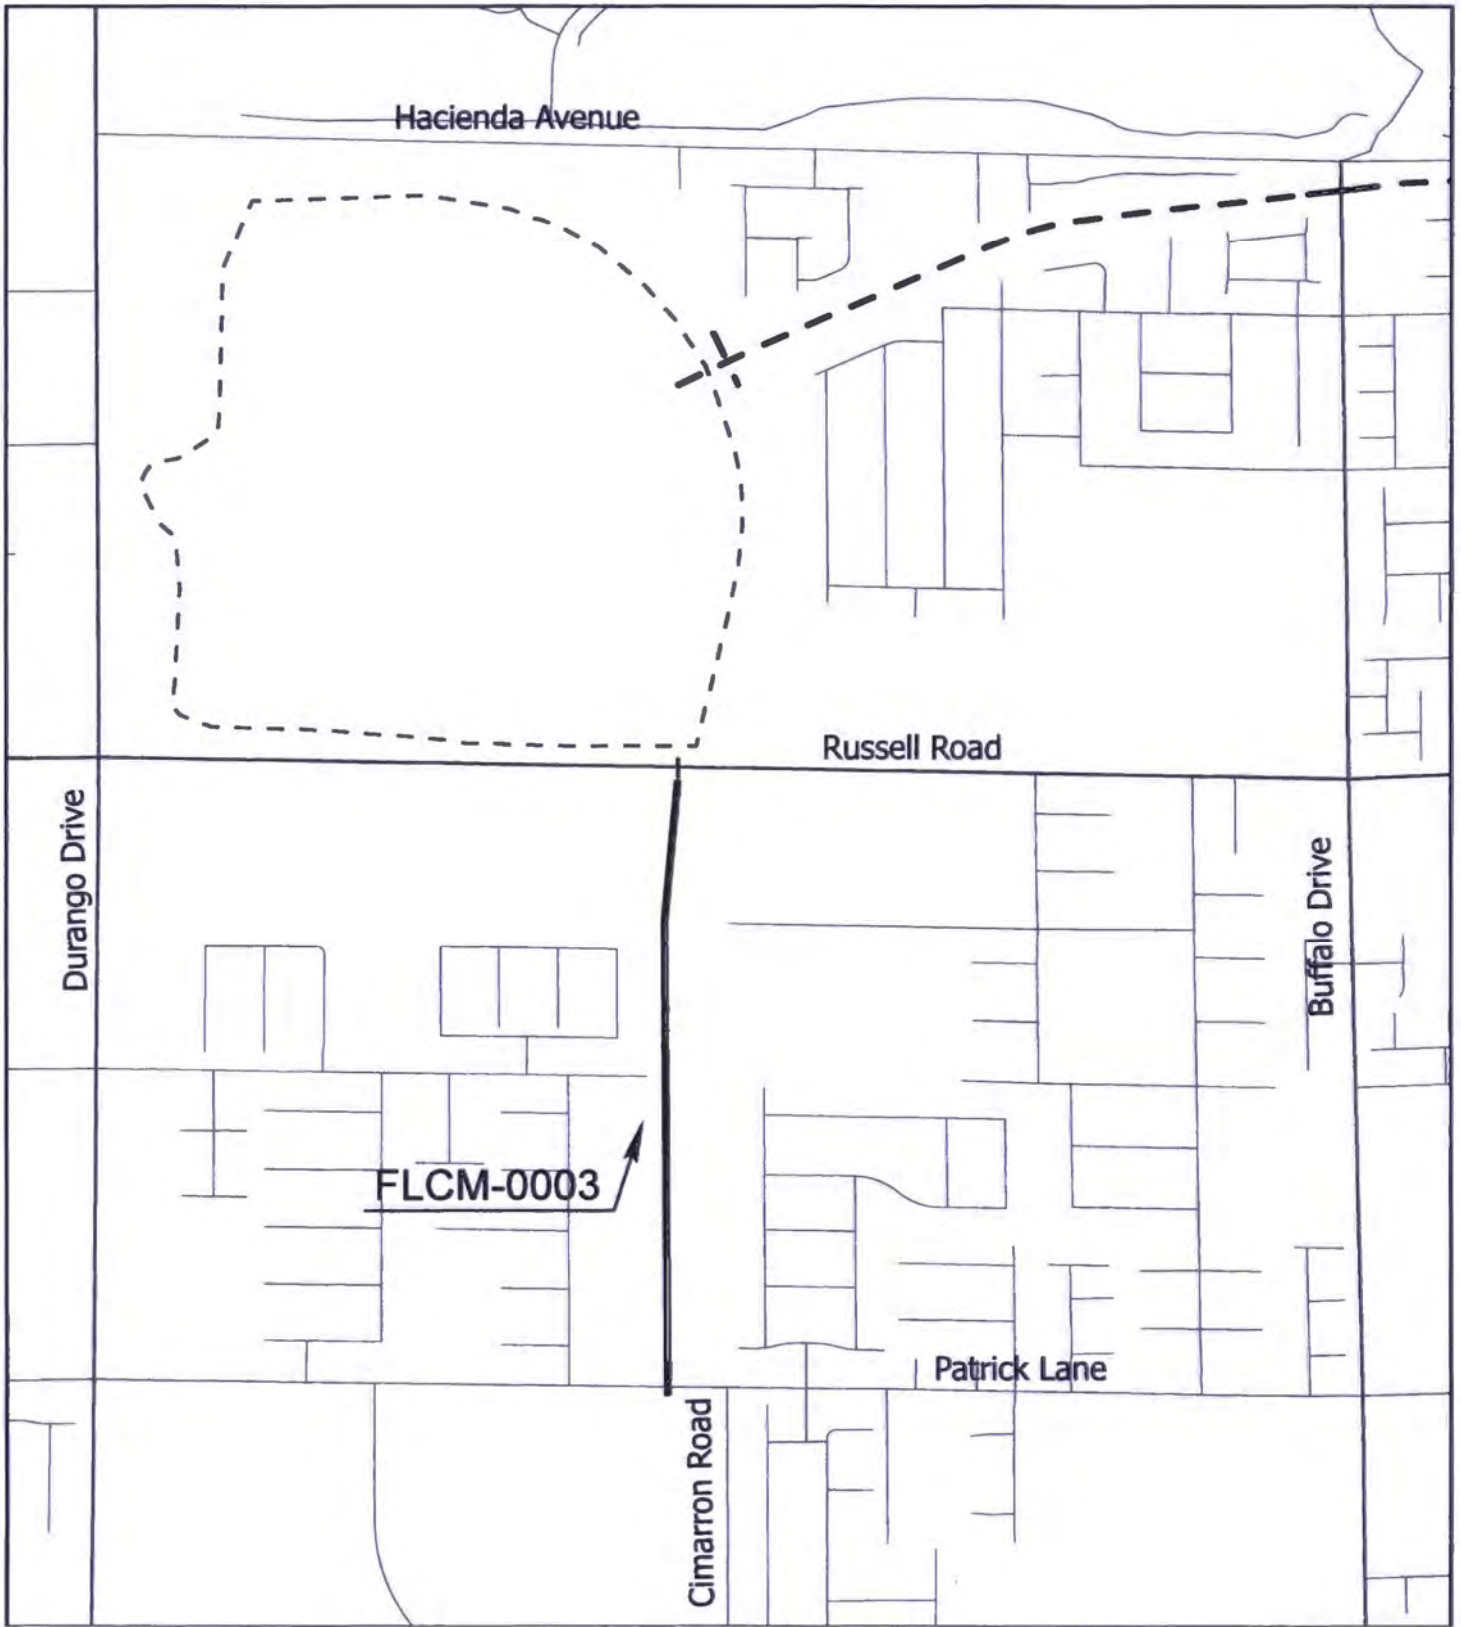

- Legend
- Proposed
 - - - Existing
 - ● ● Future

Exhibit A



	Project Number: CLA01F21		CLARK COUNTY PUBLIC WORKS
			SCALE: NOT TO SCALE
	FLAMINGO, CIMARRON BRANCH – RUSSELL ROAD TO PATRICK LANE		DATE: 09-15-2022
			SHEET NUMBER: 1 OF 1