

**SUPPLEMENTAL NO. 5 TO THE INTERLOCAL CONTRACT FOR
AIRPORT CHANNEL – NAPLES**

THIS FIFTH SUPPLEMENTAL INTERLOCAL CONTRACT (“CONTRACT”), made and entered into this 9th day of March, 2023, by and between the Clark County Regional Flood Control District, hereinafter referred to as “DISTRICT”, and the County of Clark, hereinafter referred to as “COUNTY”.

WITNESSETH

WHEREAS, pursuant to Chapter 543 of the Nevada Revised Statutes, the DISTRICT may approve a project to design and construct flood control improvements; and

WHEREAS, the flood control improvements proposed herein are generally described in the 2013 Master Plan Update, Structures Nos. TRMC 0013, 0031 and 0033, and

WHEREAS, the flood control improvements proposed herein are generally identified in the 2018 Master Plan Update, Structures Nos. TRMC 0013, 0014, 0031 and 0033, and TRSW 0080 hereinafter referred to as “Project”; and

WHEREAS, the Project is identified and shown on the attached Exhibit “A”; and

WHEREAS, the Project has been approved by the DISTRICT on its annual Ten Year Construction Program; and

WHEREAS, the DISTRICT approved interlocal contracts to provide funds for design, right-of-way acquisition, environmental and entity design labor of the Project; and

WHEREAS, it is necessary to extend the term of the contract for the Project; and

WHEREAS, the Project has regional flood control significance and is located in the same hydrographic area as the Las Vegas Valley.

NOW, THEREFORE, in consideration of the covenants, conditions, contracts, and promises of the parties hereto, the DISTRICT and the COUNTY agree to supplement the Interlocal Contract approved September 12, 2013; and supplemental interlocal contracts approved May 21, 2015, June 14, 2018, June 13, 2019, and June 11, 2020, as follows:

SECTION III- GENERAL, paragraphs 6, 10 and 14 shall be changed to read as follows:

6. Applicable portions of the current editions of the Clark County Regional Flood Control District Policies and Procedures, the Hydrologic Criteria and Drainage Design Manual, and

Uniform Regulations for the Control of Drainage adopted by the DISTRICT will apply in developing this PROJECT unless specifically superseded by this CONTRACT.

10. Accurate documentation of all work performed and payments made will be maintained by the COUNTY in accordance with applicable state laws and retention policies of the COUNTY.

14. The items covered in SECTION II - PROJECT COSTS must be completed to the satisfaction of the DISTRICT prior to June 30, 2026. The DISTRICT may, at any time thereafter, grant extensions or terminate this Interlocal Contract after thirty (30) days notice.

The remainder of the original Interlocal Contract and supplemental Interlocal Contracts remains unchanged.

///

///

///

///

///

///

///

///

///

///

IN WITNESS WHEREOF, this Supplemental No. 5 to the Interlocal Contract is hereby executed as of the date first set forth above.

Date of Commission Action:

CLARK COUNTY BOARD OF COMMISSIONERS

By: _____

JAMES B. GIBSON
Chair

Attest:

LYNN MARIE GOYA
County Clerk

Date of District Action:

REGIONAL FLOOD CONTROL DISTRICT

March 9, 2023

By: 
Justin Jones (Mar 13, 2023 22:44 EDT)

Justin Jones
Chair

Attest:

Deanna Hughes

DEANNA HUGHES
Secretary to the Board

Approved as to Form:


Christopher Figgins (Mar 13, 2023 15:24 PDT)

CHRISTOPHER FIGGINS
RFC D Attorney

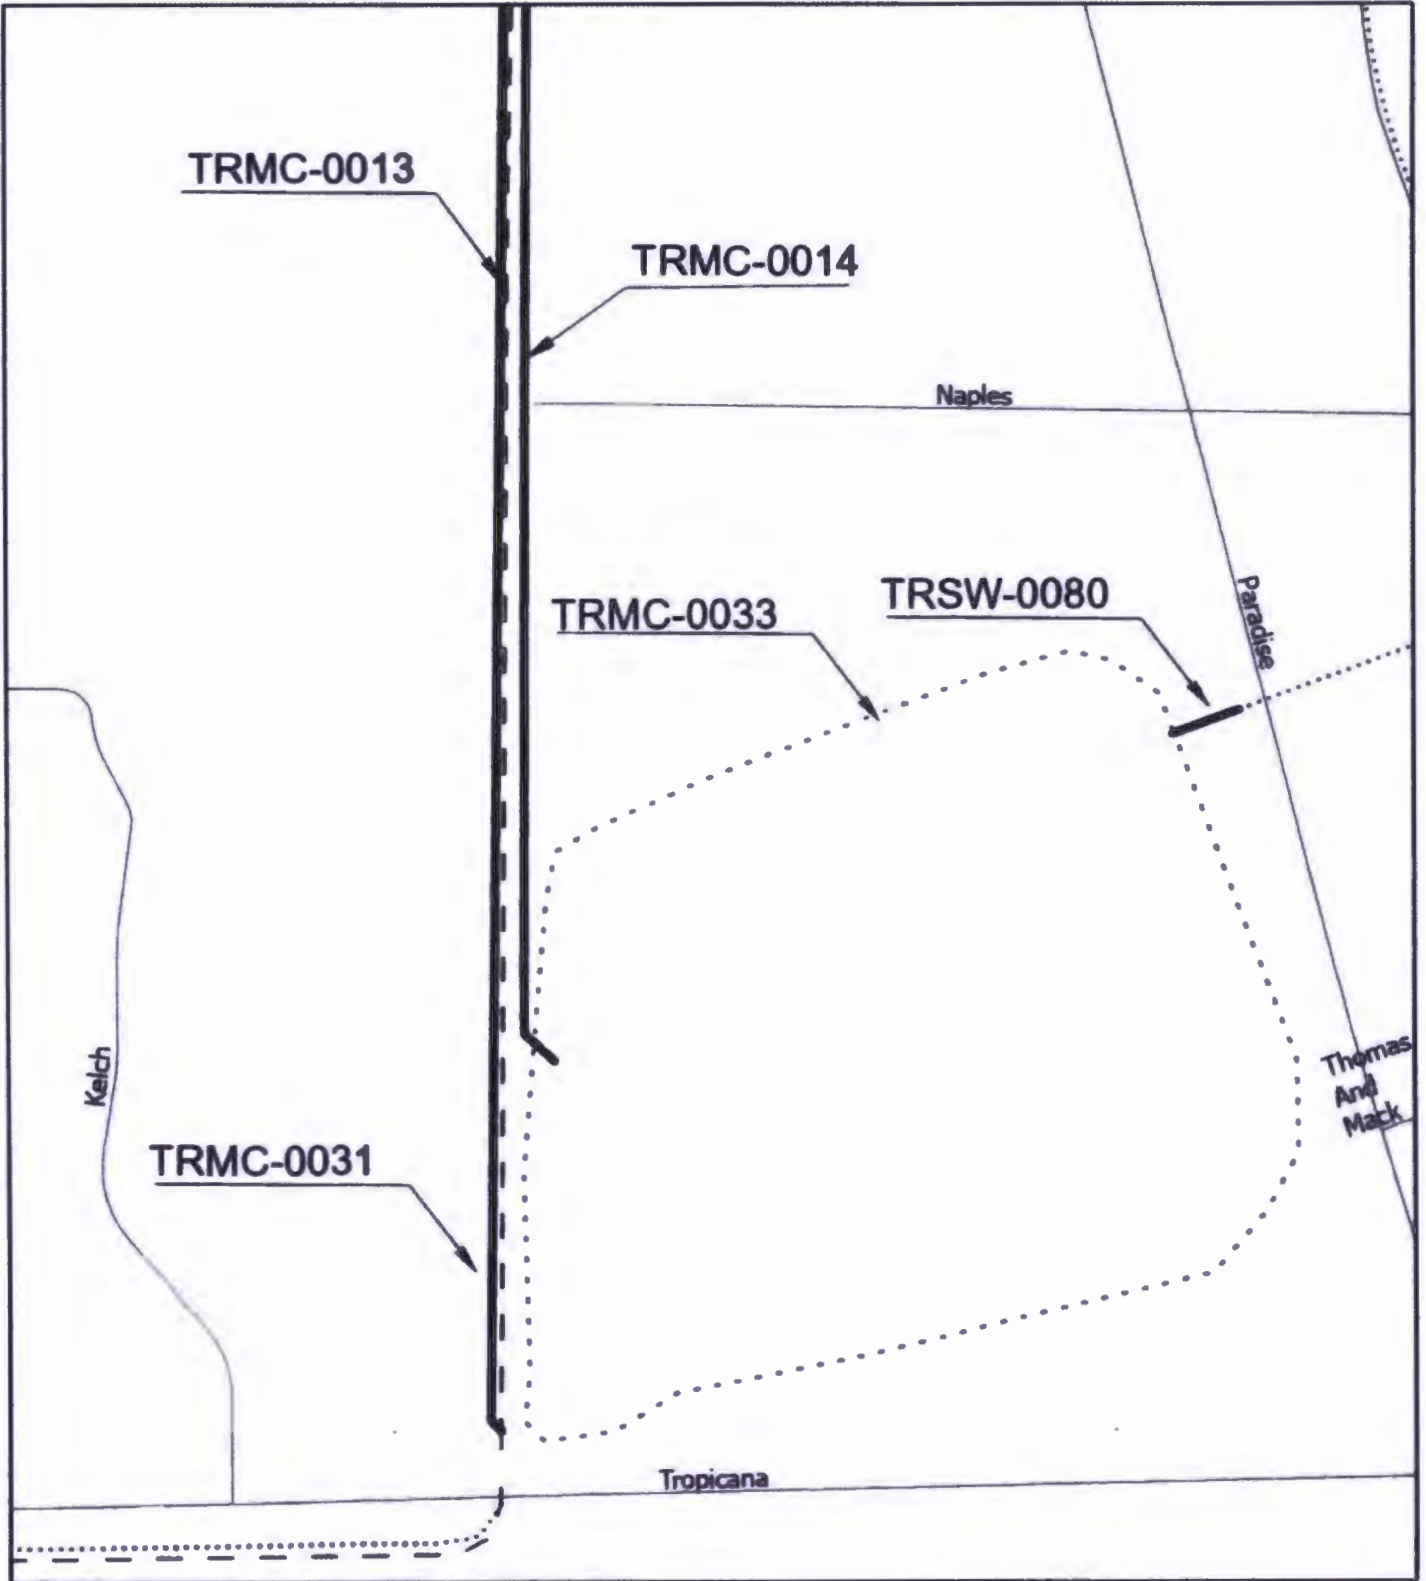


Exhibit A

Legend

- Proposed
- - Existing
- Future



Project Number: CLA10H13

Airport Channel - Naples

CLARK COUNTY PUBLIC WORKS

SCALE: NOT TO SCALE

DATE: 02-13-2023

SHEET NUMBER: 1 OF 1

