

**INTERLOCAL CONTRACT
TRAIL CONNECTIVITY CC-215 BELTWAY TRAIL BRIDGES
EASTERN AVENUE AND CHARLESTON BOULEVARD**

THIS INTERLOCAL CONTRACT is made and entered into this 14TH day of October 2021, by and between Clark County, a political subdivision, hereinafter referred to as “COUNTY” and the Regional Transportation Commission of Southern Nevada, hereinafter referred to as “RTC.”

W I T N E S S E T H

WHEREAS, the COUNTY intends to improve Clark County 215 Bruce Woodbury Beltway Trail Bridges at Eastern Avenue and Charleston Boulevard, which is included on the adopted RTC Capital Improvement Plan, hereinafter referred to as “PROJECT,” located wholly within the Clark County; and

WHEREAS, Nevada Revised Statute (NRS) Chapter 277.180 authorizes any one or more public agencies to contract with any one or more other public agencies to perform any governmental services, activity or undertaking which any of the public agencies entering into the agreement is authorized by law to perform and refers to such as an interlocal contract; and

WHEREAS, the COUNTY agrees to conform to the current RTC Policies and Procedures, as amended and incorporated herein by reference; and

WHEREAS, the COUNTY is requesting funds to commence the design for the PROJECT; and

NOW, THEREFORE, in consideration of the covenants, conditions, agreements, and promises of the Parties hereto, the Parties agree to proceed as follows:

SECTION I: SCOPE OF PROJECT

This Interlocal Contract applies to the design of various pedestrian trail bridges along the Clark County 215 Bruce Woodbury Beltway. The improvements shall include the construction of pedestrian bridges and trails along the Beltway and related appurtenances. The improvements will generally consist of bridge structures, trails, concrete retaining walls, concrete stairs, plantmix bituminous paving, curb and gutter, sidewalk, concrete median island, construction traffic control, street lighting, pavement markings, signage, pedestrian railing, chain link fencing, and other related items. The Project is further described in Exhibit “A” which is attached hereto and by this reference incorporated herein.

SECTION II: PROJECT COSTS

The RTC agrees to provide funding for all costs associated with the PROJECT from the Highway Improvement Fund as outlined below:

1. The total cost for this contract shall not exceed \$1,800,000.00.
2. Authorizations to Proceed (ATP) are granted as follows:

- a. ENGINEERING not to exceed \$ 1,800,000.00
 - b. RIGHT-OF-WAY not to exceed \$ 0.00
 - c. CONSTRUCTION not to exceed \$ 0.00
3. At the time the ATP for construction is granted, the COUNTY will make all attempts to publish the bid for this PROJECT within 90 calendar days.
 4. A supplemental interlocal contract will be required for any changes to the amounts identified in number 2 above.

SECTION III: GENERAL

1. The title sheet of both the plans and specifications shall designate the RTC as the funding agency. If construction funds are provided by sources other than the RTC, the plans, contract documents, special provisions, and PROJECT signs shall also show the RTC as a funding agency.
2. Preliminary engineering, design and right-of-way engineering shall be performed by the COUNTY or by a consultant employed by the COUNTY.
3. The design, construction, right-of-way acquisition and contract administration of the PROJECT shall comply with the requirements as set forth in the current “Policies and Procedures” of the RTC.
4. The COUNTY’s Department of Public Works has a policy which effectively prohibits utility cuts through the pavement for a period of five years after the completion of a PROJECT.
5. Upon completion of the construction of the PROJECT, it shall be maintained by the COUNTY and no funding is provided by this Contract for such maintenance.
6. The PROJECT must be completed to the satisfaction of the RTC prior to the current applicable completion date of December 31, 2026. The RTC may, at any time thereafter, grant time extensions or terminate this Contract and require all sums advanced to the COUNTY be repaid.
7. It is understood and agreed that the purpose of this Interlocal Contract is to fund the PROJECT as herein above set forth. It is further understood and agreed that the COUNTY is responsible for the design and construction of the PROJECT. The COUNTY will be responsible for the actions or inactions of its Officers and Employees. The RTC’s sole responsibility is to facilitate funding for the PROJECT. The RTC disavows any responsibility for the actions or inactions of the COUNTY, its Officers, Employees, or agents.
8. Should the construction funds be provided by sources other than the RTC, the COUNTY will reimburse the RTC for a percentage of the preliminary engineering and design costs associated with other funding sources, as mutually agreed upon by the RTC and the COUNTY.

IN WITNESS WHEREOF, this Interlocal Contract #1324 is effective as of the date first set forth above:

Date of Commission Action: REGIONAL TRANSPORTATION COMMISSION

October 14, 2021

BY:

DocuSigned by:
Debra March
AEE79BE2E54C481...

DEBRA MARCH, Chairwoman

Attest:

DocuSigned by:
Marin DuBois
67E25885C7E8458

MARIN DUBOIS, Management Analyst

Approved as to Form:

DocuSigned by:
David Clyde
C20A409B6B774C0...

RTC Legal Counsel

Date of Council Action: CLARK COUNTY BOARD OF COMMISSIONERS

BY:

MARILYN KIRKPATRICK
Chair

Attest


LYNN MARIE GOYA
County Clerk

Approved as to Form

Laura C. Rehfeltdt
LAURA C. REHFELDT
Deputy District Attorney



	<h2 style="margin: 0;">PEDESTRIAN BRIDGE</h2> <h3 style="margin: 0;">AT I-215 AND EASTERN AVE</h3> <p style="margin: 0;">CLARK COUNTY, NEVADA, DEPARTMENT OF PUBLIC WORKS</p>	<p style="margin: 0;">EX-1</p>
	<p style="margin: 0;">DESIGNED BY: _____</p> <p style="margin: 0;">DRAWN BY: _____</p> <p style="margin: 0;">CHECKED BY: _____</p> <p style="margin: 0;">DATE: _____</p>	<p style="margin: 0;">SCALE: _____</p> <p style="margin: 0;">HORIZ: AS SHOWN</p> <p style="margin: 0;">VERT: NONE</p> <p style="margin: 0;">FIELD BOOK: NONE</p> <p style="margin: 0;">WORK ORDER: NONE</p> <p style="margin: 0;">PROJECT No.: NONE</p>

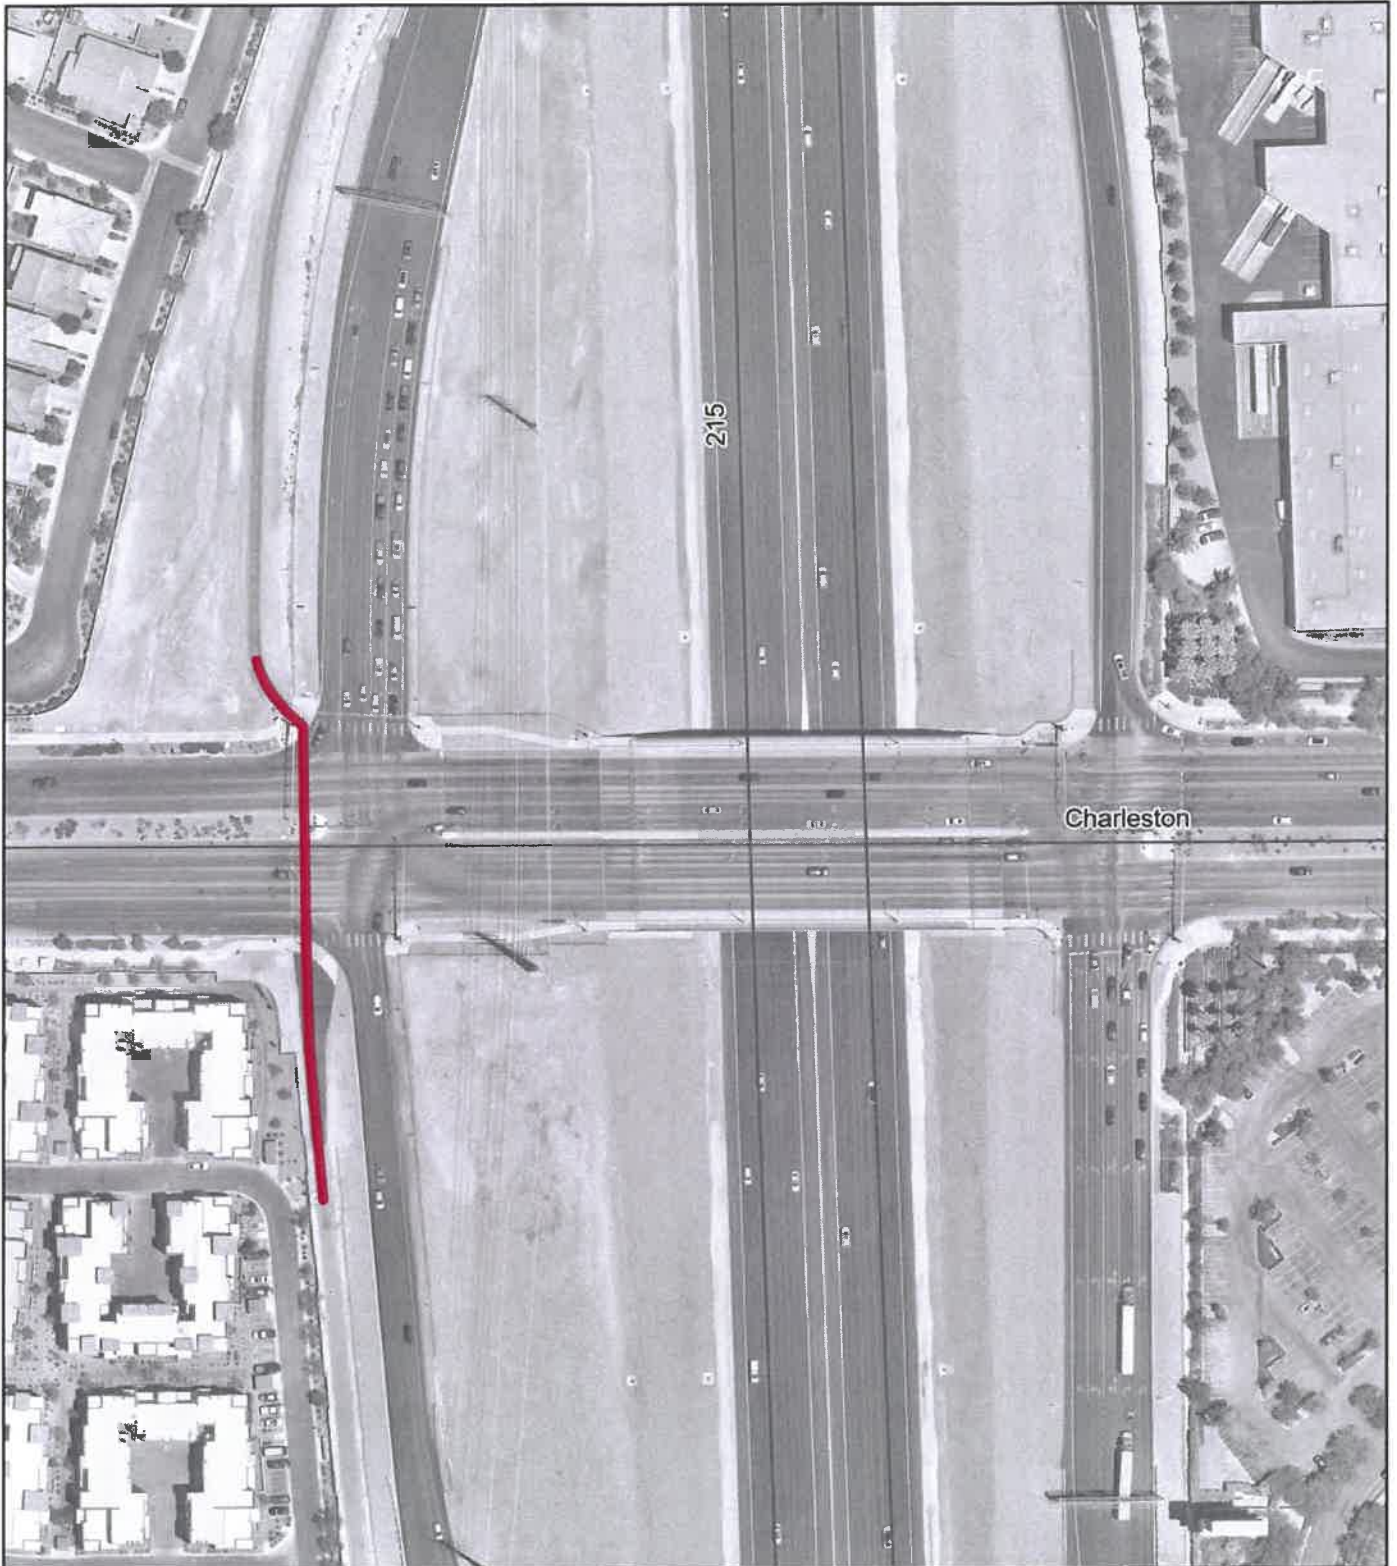

Legend




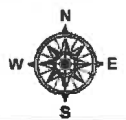

-  Proposed
-  Existing
-  Future

Exhibit A



	Project Number: TBD	CLARK COUNTY PUBLIC WORKS
		SCALE: NOT TO SCALE
	Pedestrian Bridge At I-215 and Charleston Boulevard	DATE: 09-07-2021
		SHEET NUMBER: 1 OF 1