


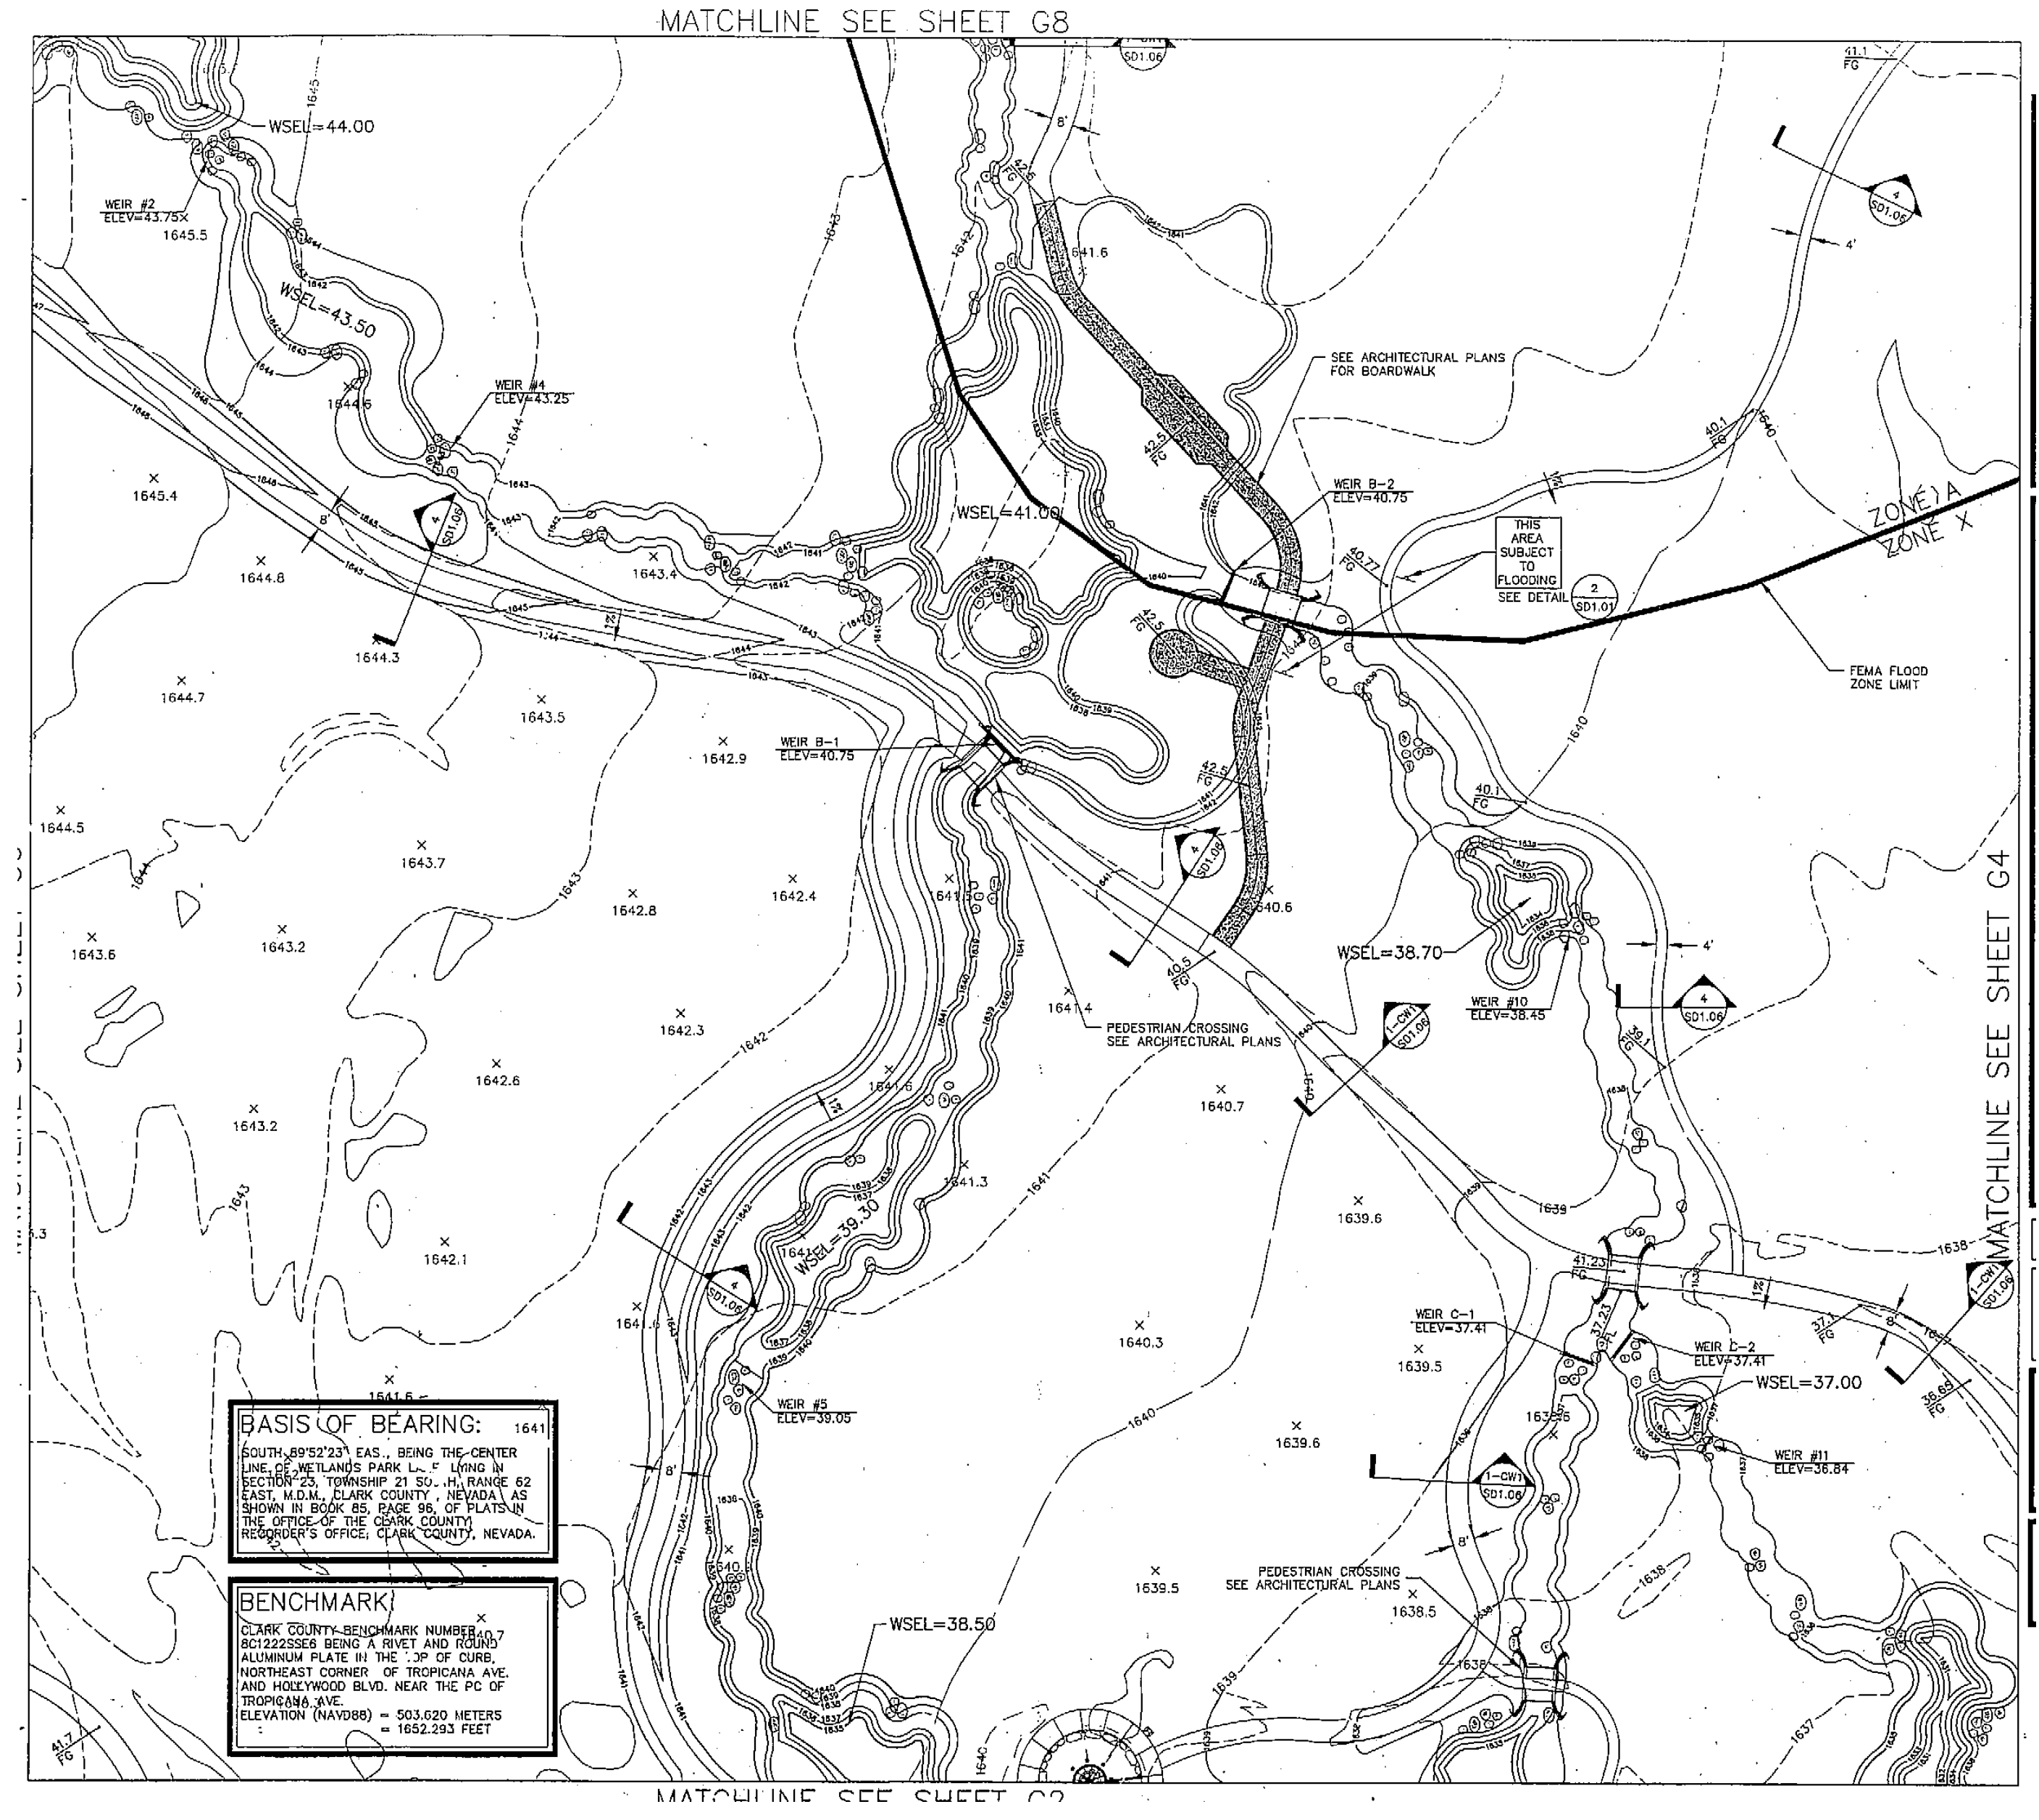

[illegible]

CLARK COUNTY
DEPARTMENT OF REAL PROPERTY MANAGEMENT
DESIGN & CONSTRUCTION DIVISION
500 S. GRAND CENTRAL PARKWAY
Las Vegas, Nevada
(702) 455-4917



PAGE: 2